


POCKET - H



36.576 M. WIDE MASTER PLAN ROAD

POCKET - E

36.576 M. WIDE MASTER PLAN ROAD

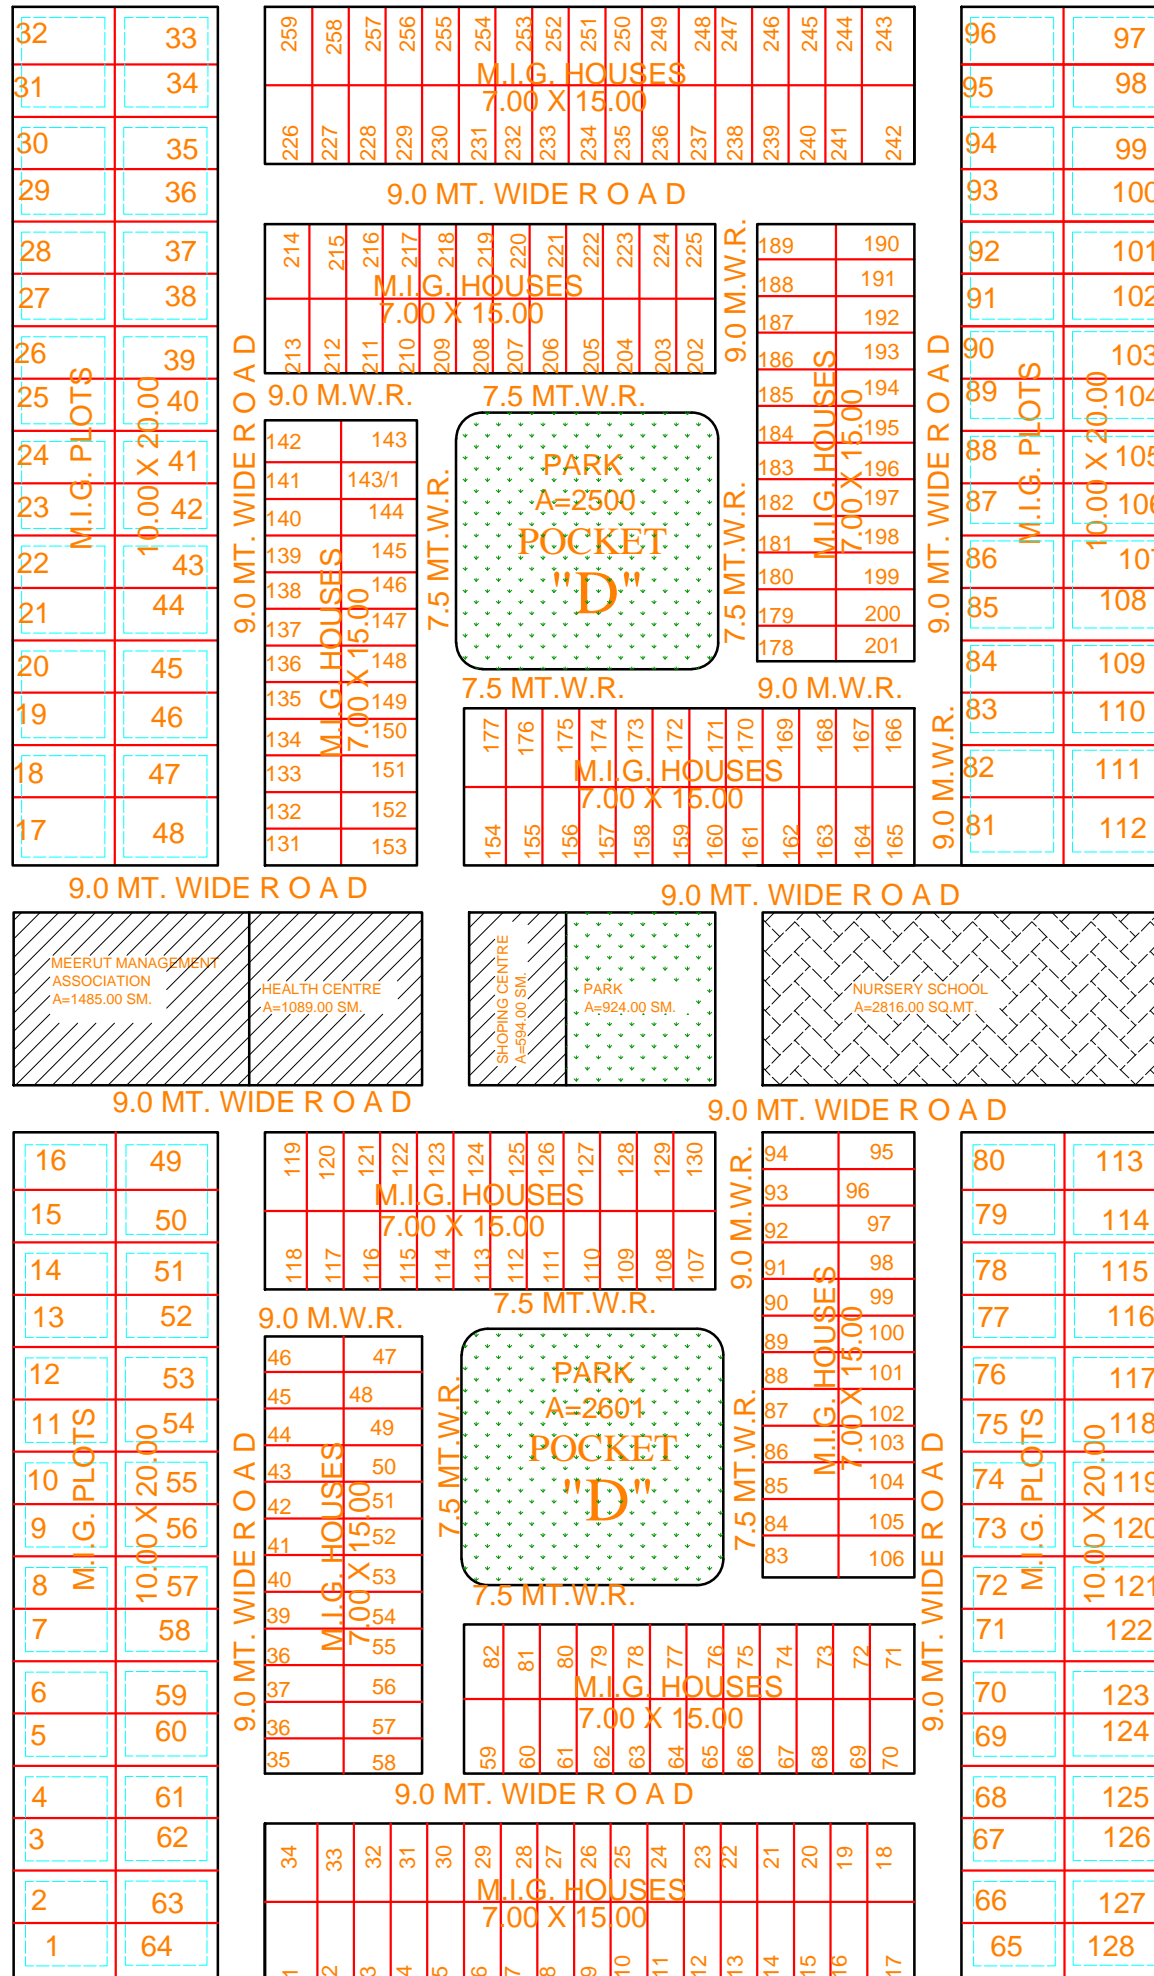

POCKET - C

24.38 M. WIDE ROAD

PALLAV PURAM PHASE-I POCKET- "D"