


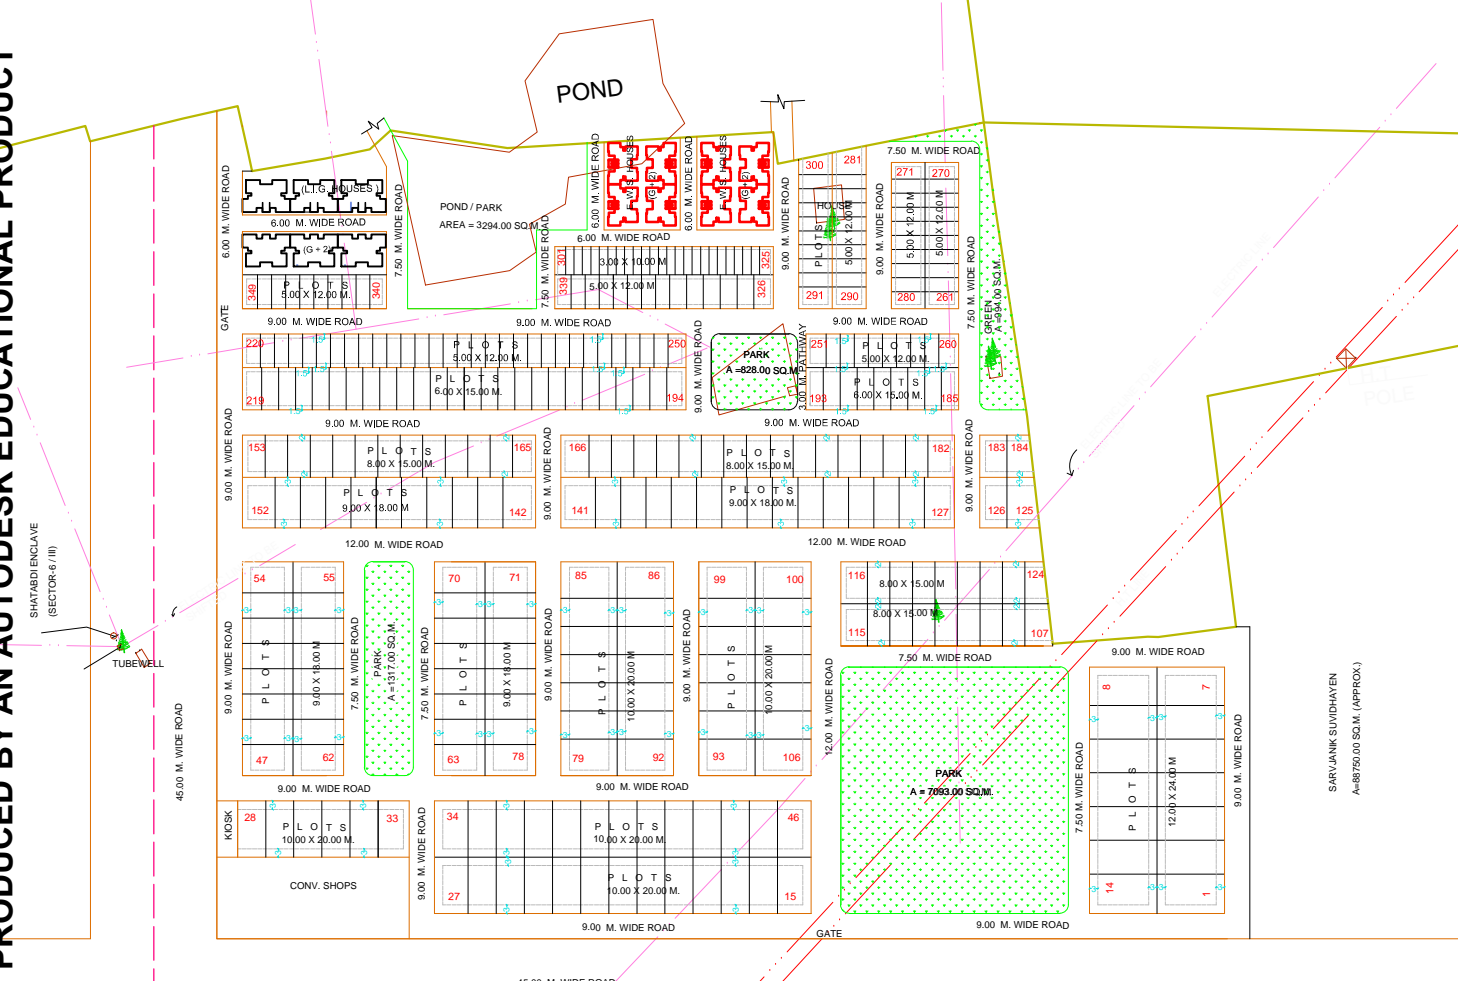

PROPOSED LAY OUT PLAN OF
SECTOR-7, SHATABDI NAGAR
DELHI ROAD, MEERUT.

PRODUCED BY AN AUTODESK EDUCATIONAL PRODUCT

PRODUCED BY AN AUTODESK EDUCATIONAL PRODUCT



	SQ. M.	%
TOTAL AREA OF SECTOR	89735.00	100.00
AREA UNDER RESIDENTIAL PLOTS & HOUSES BLOCKS	47430.00	52.85
AREA UNDER CONV. SHOPS SPACE	1981.00	2.21
AREA UNDER KIOSK	146.00	0.16
AREA UNDER PARKS / GREENS	13526.00	15.07
AREA UNDER INTERNAL ROADS	26652.00	29.71

DETAIL OF PLOTS				
S. NO	PLOT SIZE	PLOT AREA	NO.	REMARK
1	12.00 X 24.00 M	288.00 SQ.M.	14	PLOT NO. 1 TO 14
1	10.00 X 20.00 M	200.00 SQ.M.	60	PLOT NO. 15 TO 46 & 79 TO 100
2	9.00 X 18.00 M	162.00 SQ.M.	60	PLOT NO. 47 TO 78 & 125 TO 152
3	8.00 X 15.00 M	120.00 SQ.M.	50	PLOT NO. 107 TO 124 & 153 TO 184
4	6.00 X 15.00 M	90.00 SQ.M.	35	PLOT NO. 184 TO 219
5	5.00 X 12.00 M	60.00 SQ.M.	105	PLOT NO. 220 TO 300 & 326 TO 349
5	3.00 X 10.00 M	30.00 SQ.M.	25	PLOT NO. 301 TO 325
TOTAL			349	

DETAIL OF L.I.G. & E.W.S. HOUSES	
NOS. OF L.I.G. HOUSES BLOCK	= 6
NOS. OF L.I.G. HOUSES = 6 X 4 X 3	= 72
NOS. OF E.W.S. HOUSES BLOCK	= 8
NOS. OF E.W.S. HOUSES = 8 X 4 X 3	= 96
TOTAL NOS. OF L.I.G. / E.W.S. HOUSES = 168	

REVISION	DATE 14-02-2011	
DRAWN BY: Sd- BALBIR SINGH SURVEYOR	SCALE 1 : 1000	
CHKD BY: Sd- VED PRAKASH T.A.(P)		T.P.
Sd- (DT. 14-02-2011) Y.P. SINGH CHIEF TOWN PLANNER	Sd- ANURAG PATEL SECRETARY	Sd- (DT. 19-02-2011) J.C. ADRAH VICE CHAIRMAN