


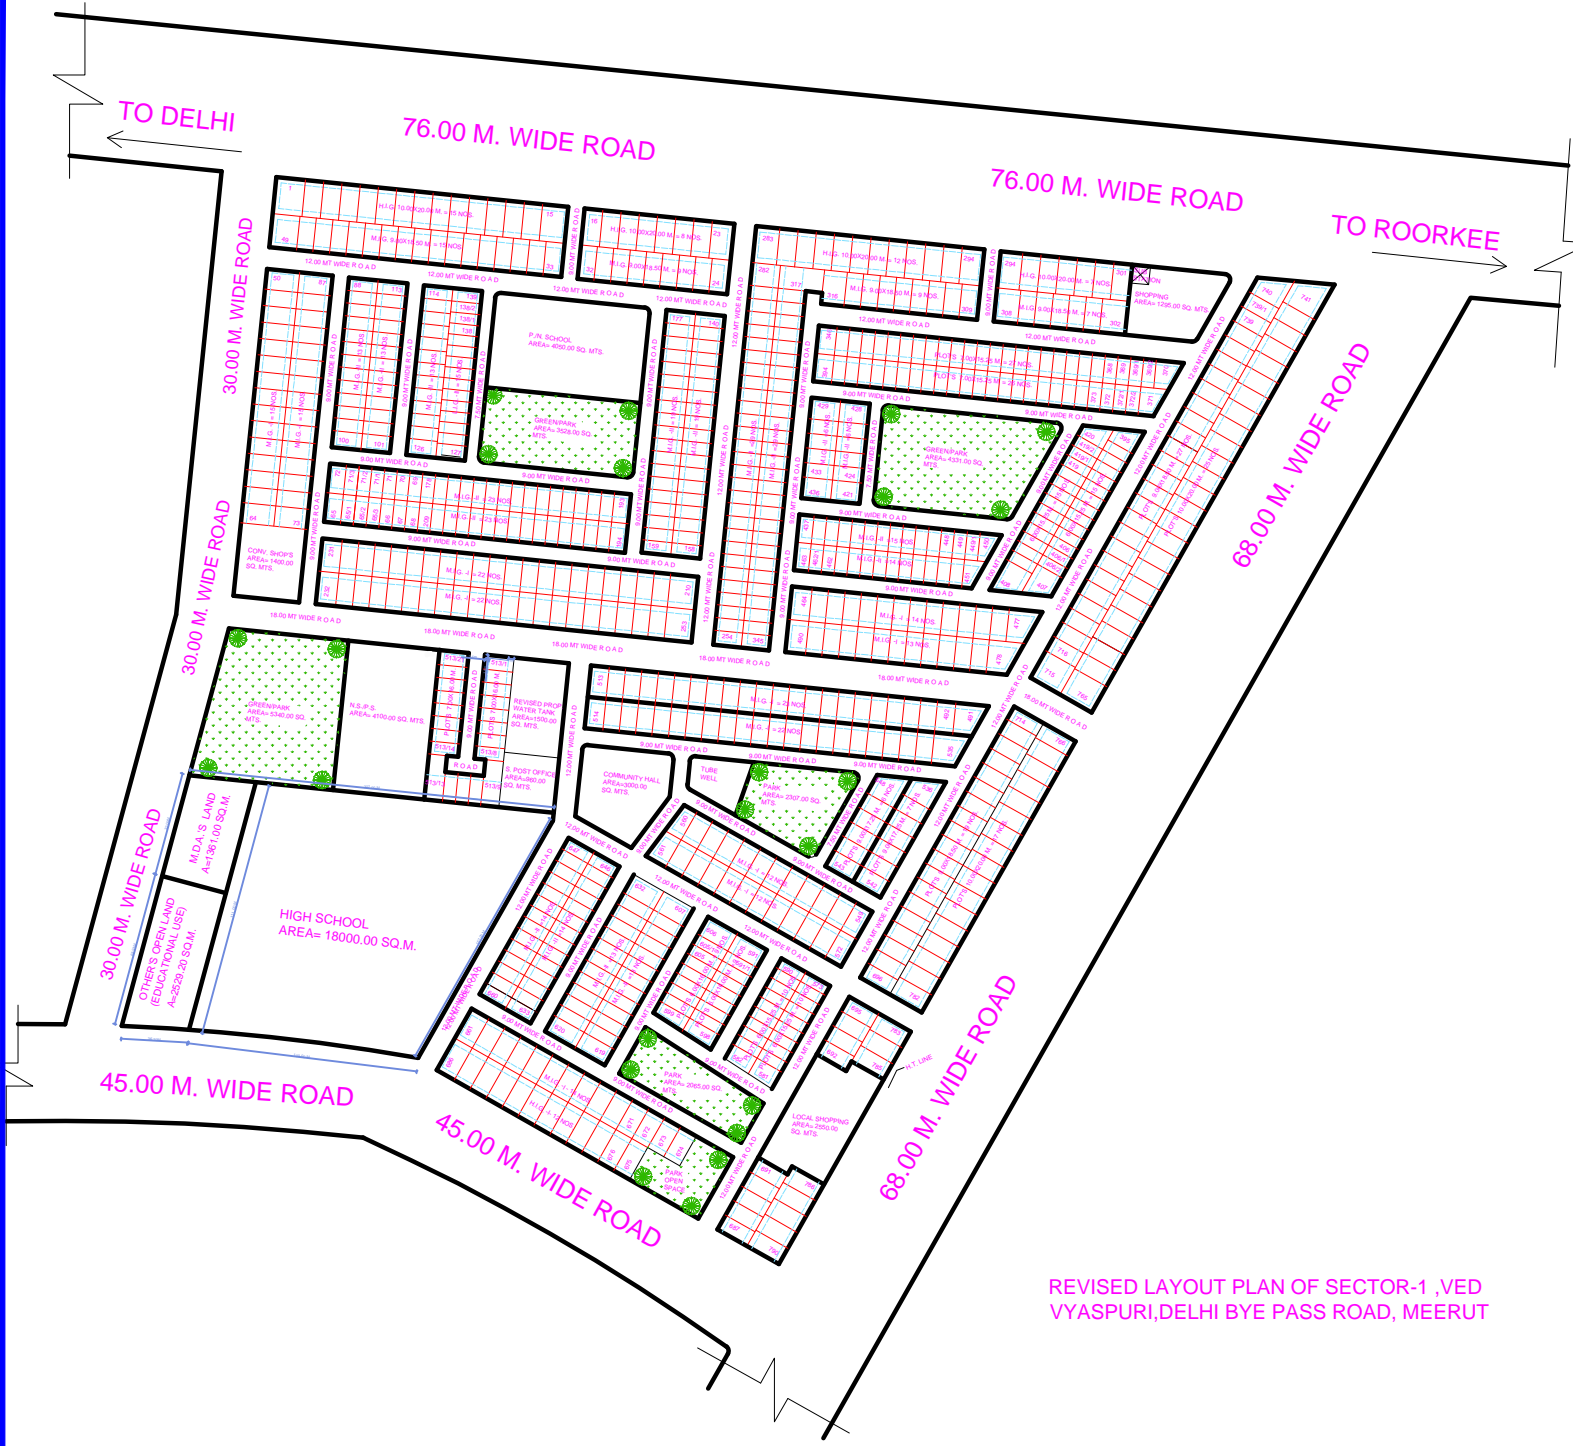

REVISED LAYOUT PLAN OF
SECTOR-1 ,VED VYASPURI,DELHI
BYE PASS ROAD, MEERUT



DETAIL OF PLOTS

S.NO.	PARTICULARS	SIZE	AREA	NOS
1.	H.I.G.	10.00 X 20.00M	200.00 SQ. MTS.	104
2.		9.00X18.00 M	162.00 SQ. MTS.	184
3.	M.I.G.-I	9.00X18.50 M	166.50 SQ. MTS.	97
4.		9.00X17.25 M	155.25 SQ. MTS.	13
5.		7.00X16.00 M	112.00 SQ. MTS.	297
6.	M.I.G.-II	7.00X15.25 M	106.75 SQ. MTS.	53
7.	L.I.G-I	6.00X16.00 M	96.00 SQ. MTS.	33
8.		6.00X15.25 M	91.50 SQ. MTS.	50
TOTAL				831

TOTAL				7410
-------	--	--	--	------

REVISED LAYOUT PLAN OF SECTOR-1 ,VED VYASPURI,DELHI BYE PASS ROAD, MEERUT

REVISION

DRAWN BY: BALBIR SINGH	SCALE: 1:1000	DATE:- 21.12.1990
---------------------------	------------------	----------------------



ASST.TOWN PLANNER	TOWN PLANNER	COMPUTERISED BY: PAWAN
CHIEF TOWN PLANNER	SECRETARY	VICE CHAIRMAN