




**PROPOSED RESIDENTIAL LAY OUT  
PLAN OF SHATABDI ENCLAVE AT  
SECTOR-6(III), SHATABDI NAGAR,  
DELHI ROAD, MEERUT.**


DETAIL OF AREA	SQ. M.	%
TOTAL AREA OF SITE	107773.00	100.00
AREA UNDER PLOTS	56462.00	52.39
AREA UNDER COMMUNITY CENTRE	3190.00	2.96
AREA UNDER PARKS / GREENS	17017.00	15.79
AREA UNDER INTERNAL ROADS	31104.00	28.86

DETAIL OF PLOTS			
S.NO.	PLOT SIZE	PLOT AREA	NO.
1	12.00 X 25.00 M.	300.00 SQ.M.	36
2	10.00 X 25.00 M.	200.00 SQ.M.	108
3	9.00 X 18.00 M.	162.00 SQ.M.	79
4	9.00 X 27.00 M.	243.00 SQ.M.	02
5	8.00 X 15.00 M.	120.00 SQ.M.	63
TOTAL			288

REVISION	DATE 26-09-2009	
DRAWN BY: Sd- BALBIR SINGH Sd. SURVEYOR SUDHIR SHARMA DMAN	SCALE 1:1000	

Sd- VED PRAKASH GANGWAR T.A. (P)	T.P.
--	------

Sd- DT. 26-09-2009 Y. P. SINGH CHIEF TOWN PLANNER	Sd- DT. 26-09-2009 ANURAG PATEL SECRETARY	Sd- DT. 26-09-2009 RAM NAWAL SINGH VICE CHAIRMAN
---	---	--

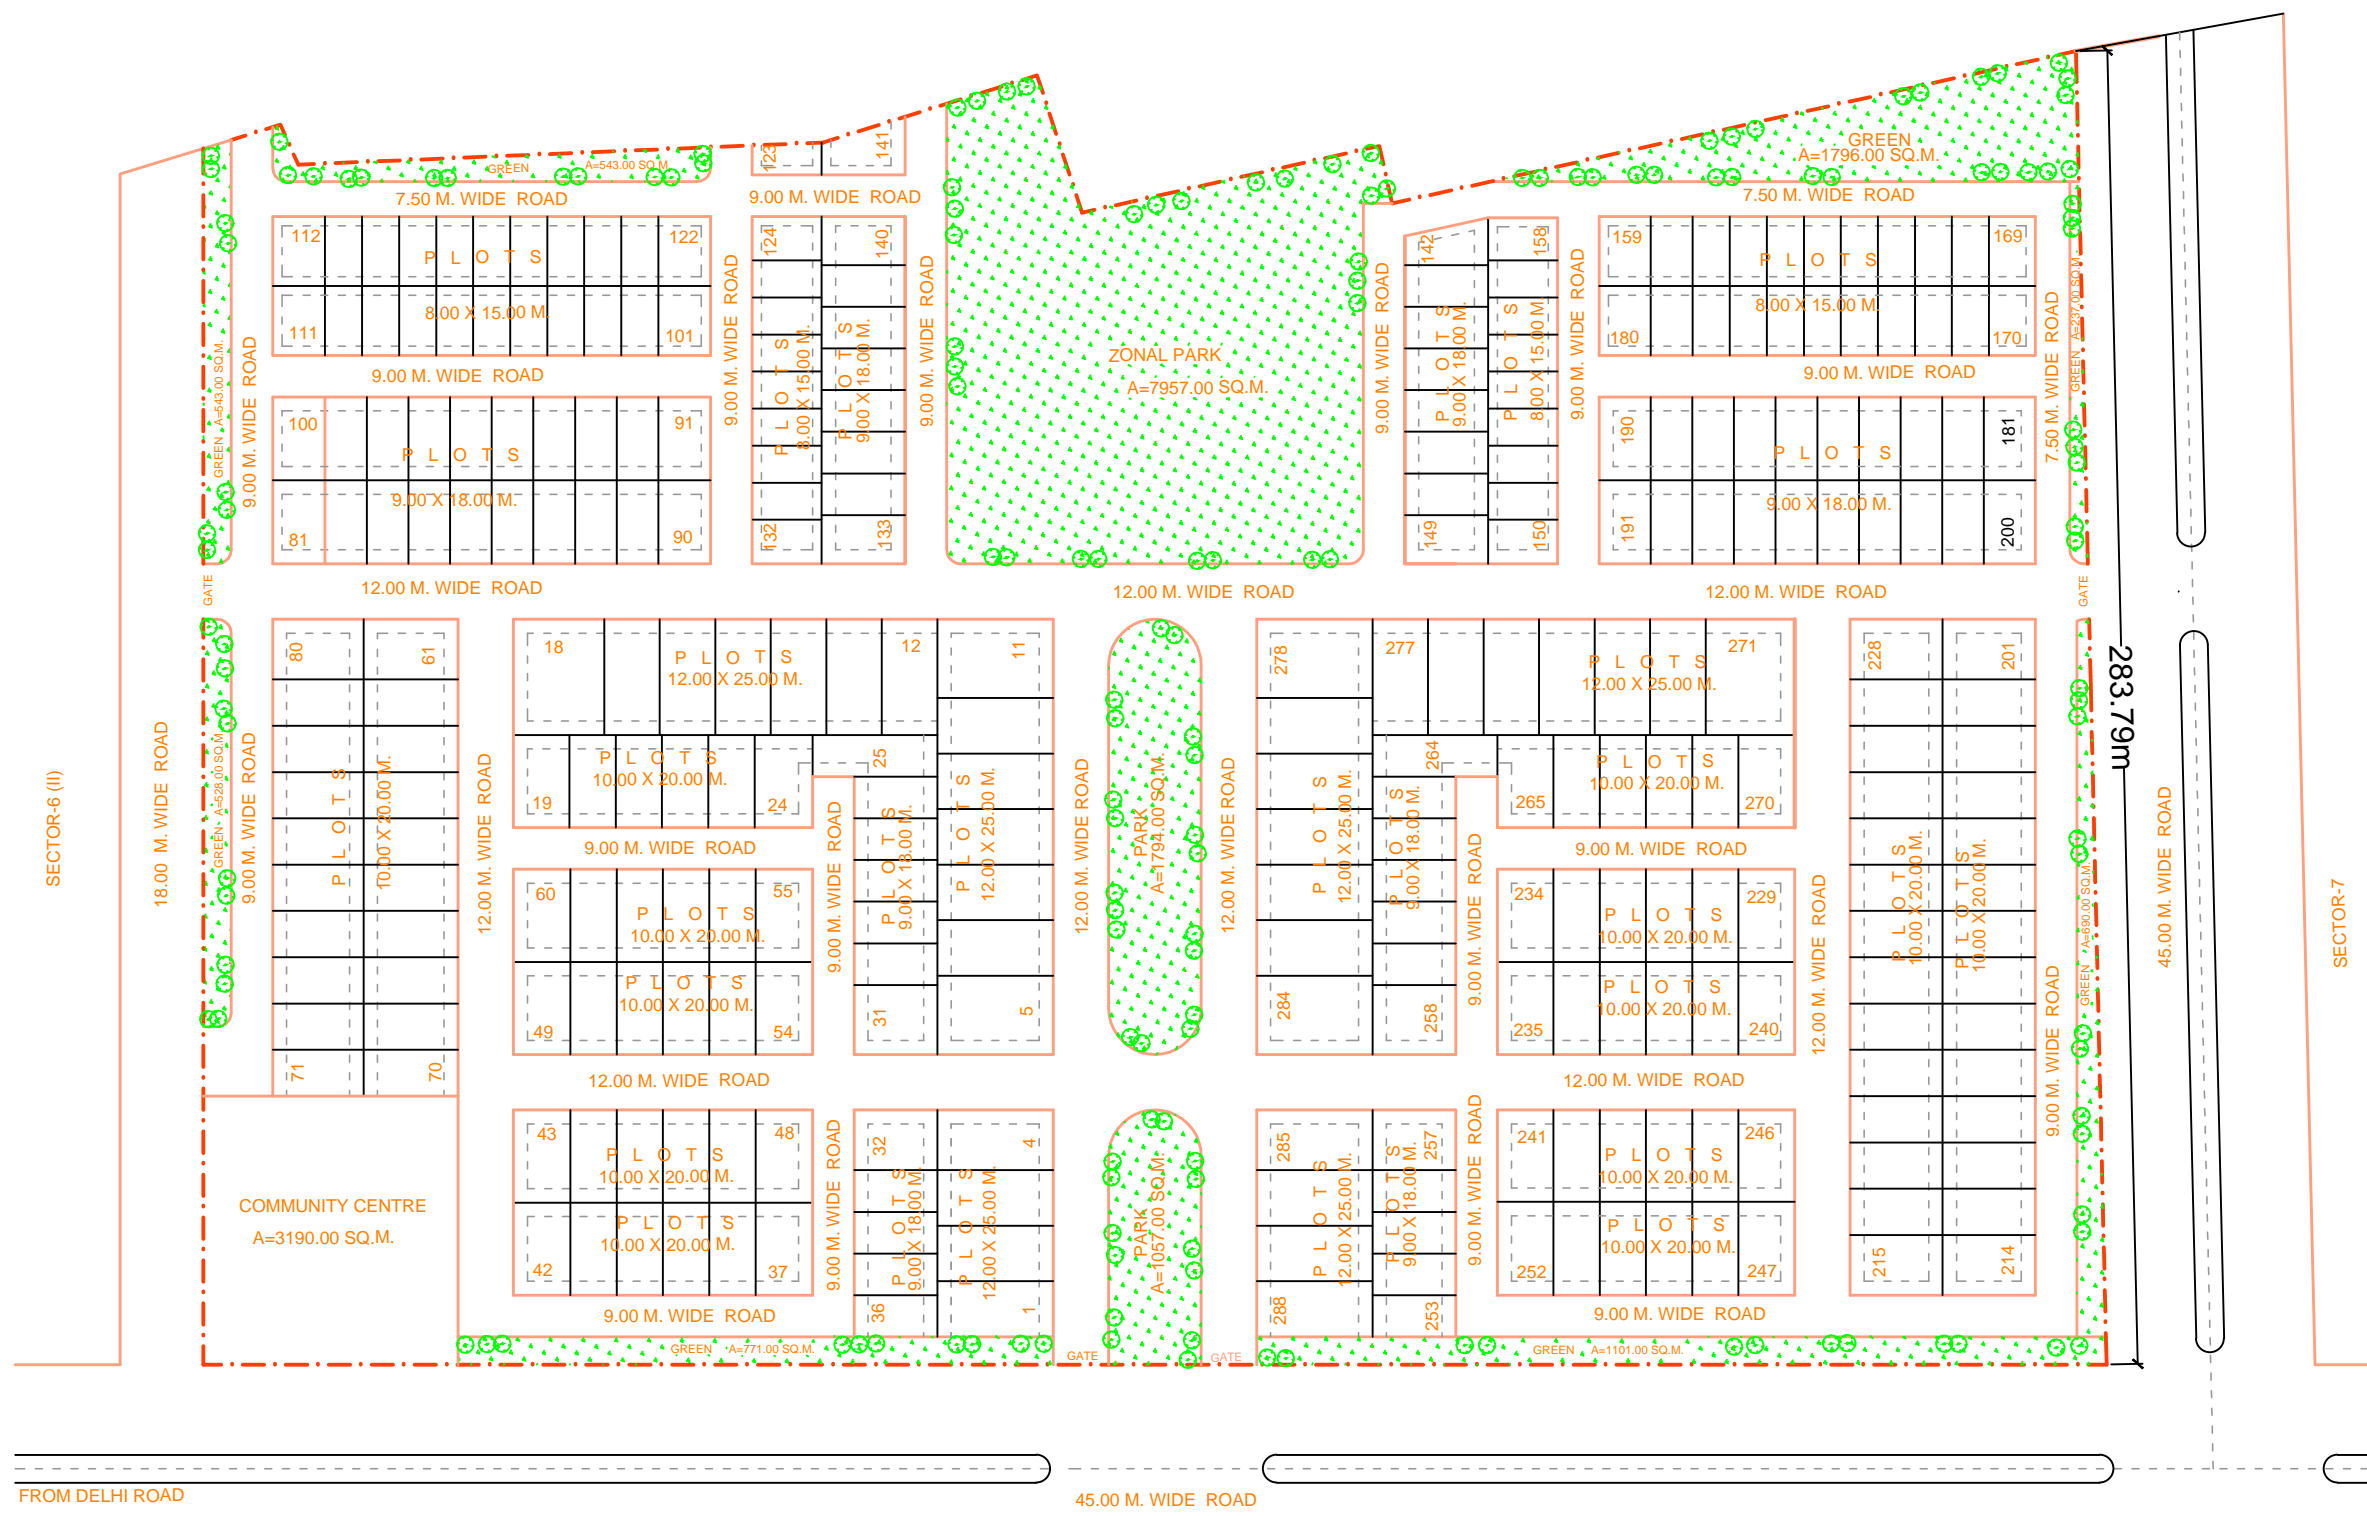

FROM DELHI ROAD 45.00 M. WIDE ROAD

SECTOR-6 (II)

SECTOR-7