


**REVISED PART LAY-OUT PLAN OF SECT.-7  
(KH. NO. - 83) SHRADDHA PURI -I  
SARDHANA ROAD, MEERUT.**

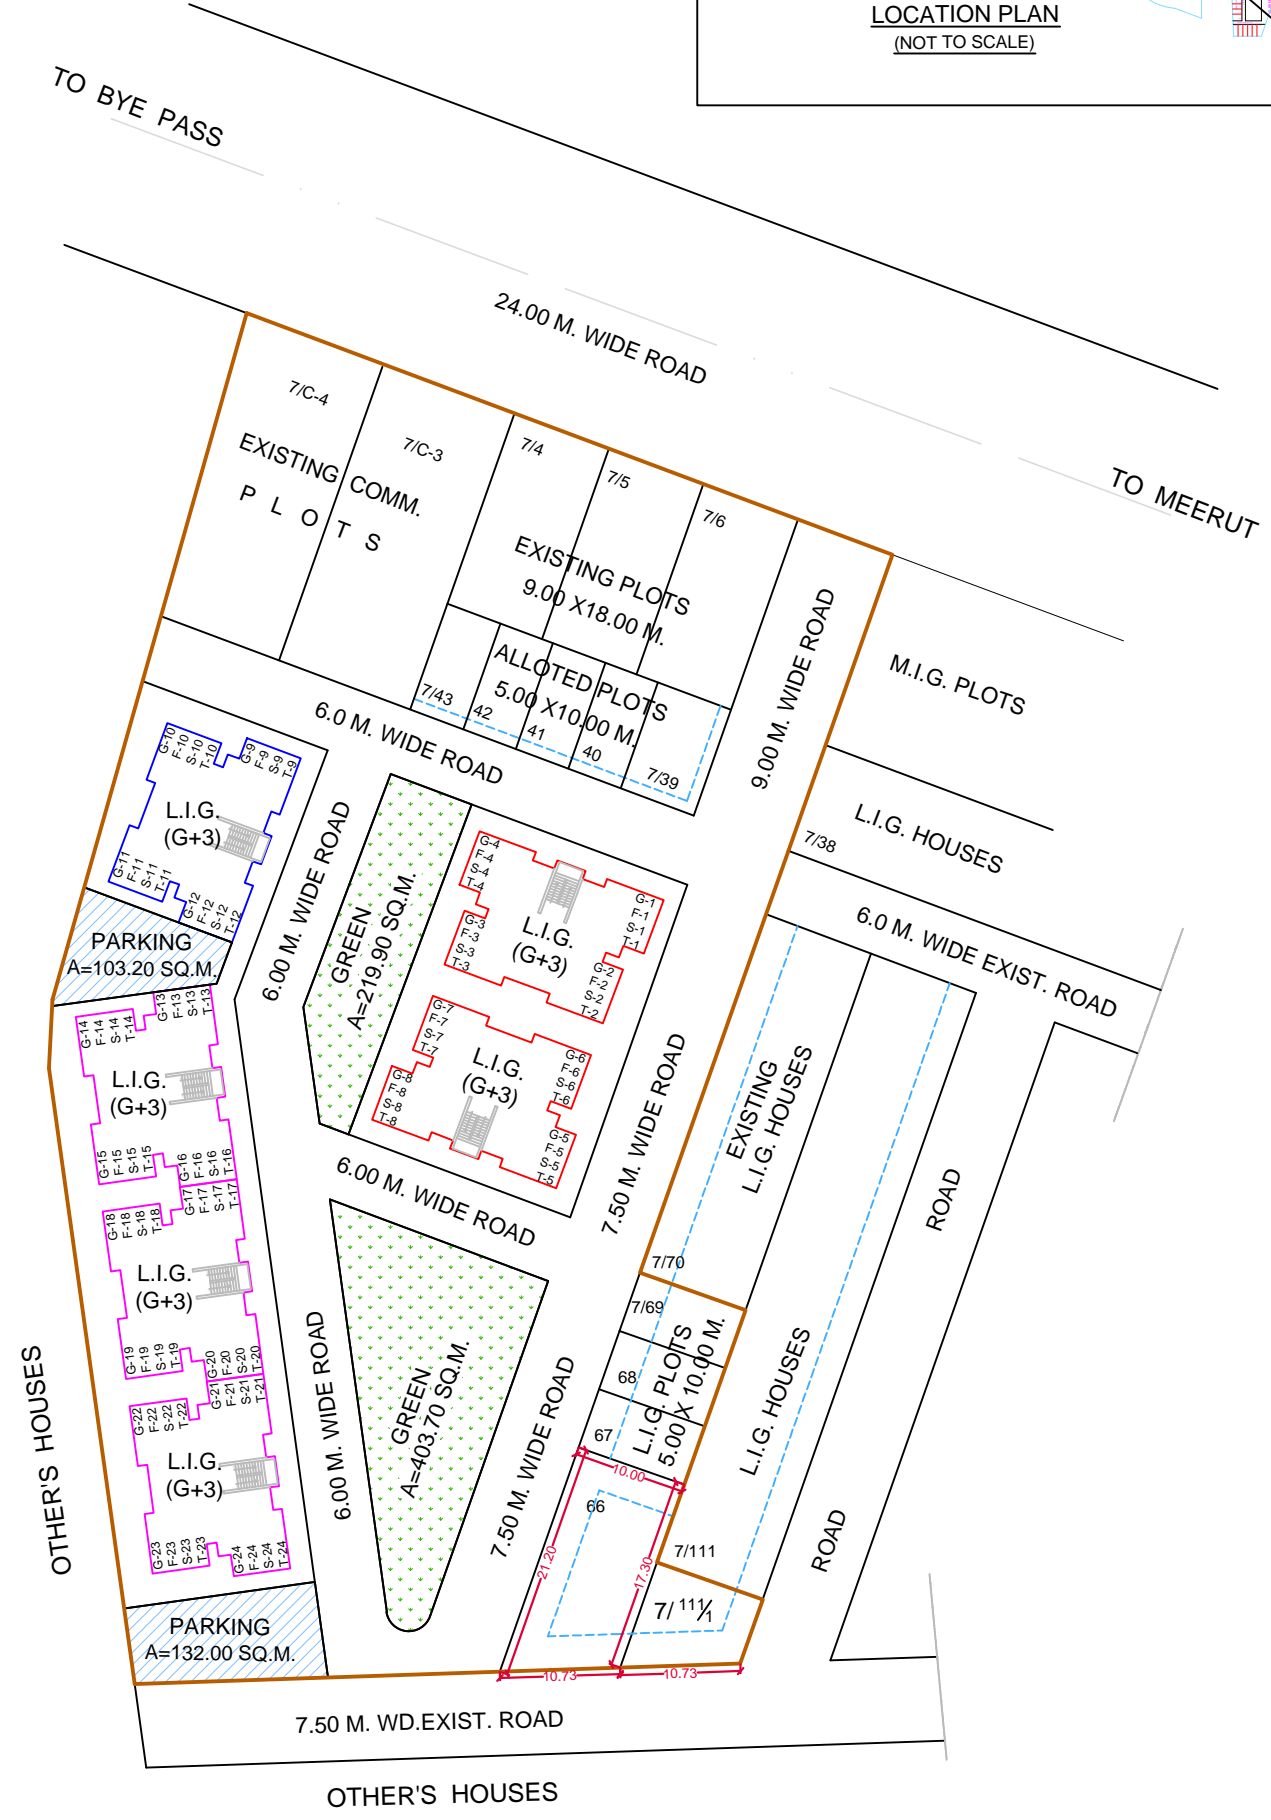

AREA STATEMENT	SQ.M.	%
TOTAL AREA OF SITE	6297.57 SQ.M.	100.00
AREA UNDER COMM. PLOTS	689.30 SQ.M.	10.95
AREA UNDER RESIDENTIAL PLOTS	1193.60 SQ.M.	18.95
AREA UNDER L.I.G. HOUSES	1910.50 SQ.M.	30.34
AREA UNDER PARKS	623.60 SQ.M.	09.90
AREA UNDER PARKING	235.20 SQ.M.	03.73
AREA UNDER ROADS	1645.37 SQ.M.	26.13

DETAIL OF PLOTS				
S. NO.	PLOT SIZE	PLOT AREA	NO.	REMARK
1.	12.00 X 28.00 M.	396.00 SQ.M.	02	COMM. PLOTS
2.	9.00 X 18.00 M.	162.00 SQ.M.	03	RESI. PLOTS
3.	5.00 X 10.00 M.	50.00 SQ.M.	09	RESI. PLOTS
4.	19.25 X 10.00 M.	192.50 SQ.M.	01	RESI. PLOT

**DETAIL OF L.I.G. HOUSES**

TOTAL NOS. OF BLOCKS = 6  
 TOTAL NOS. OF UNITS = 6 X 4 X 4 = 96

REVISION- 1  
 DATE- 01/08/2000  
 REVISION- 2  
 DATE- 22/10/2012

REVISION- 3	DATE 12 / 07 /2013	
DRAWN BY: Sd/- BALBIR SINGH (SURVEYOR)	SCALE 1:500	

A.T.P. \_\_\_\_\_ T.P. \_\_\_\_\_

Sd/- (DT. 17-7-13) Y. P. SINGH CHIEF TOWN PLANNER	Sd/- RAJESH KUMAR SECRETARY	Sd/- (DT. 27-7-13) S. K. SINGH VICE CHAIRMAN
---	-----------------------------------	--