



POCKET - C, SHRADDHA PURI PHASE -II

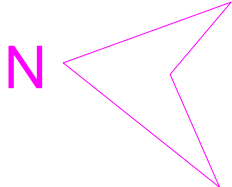

DEFENCE ENCLAVE

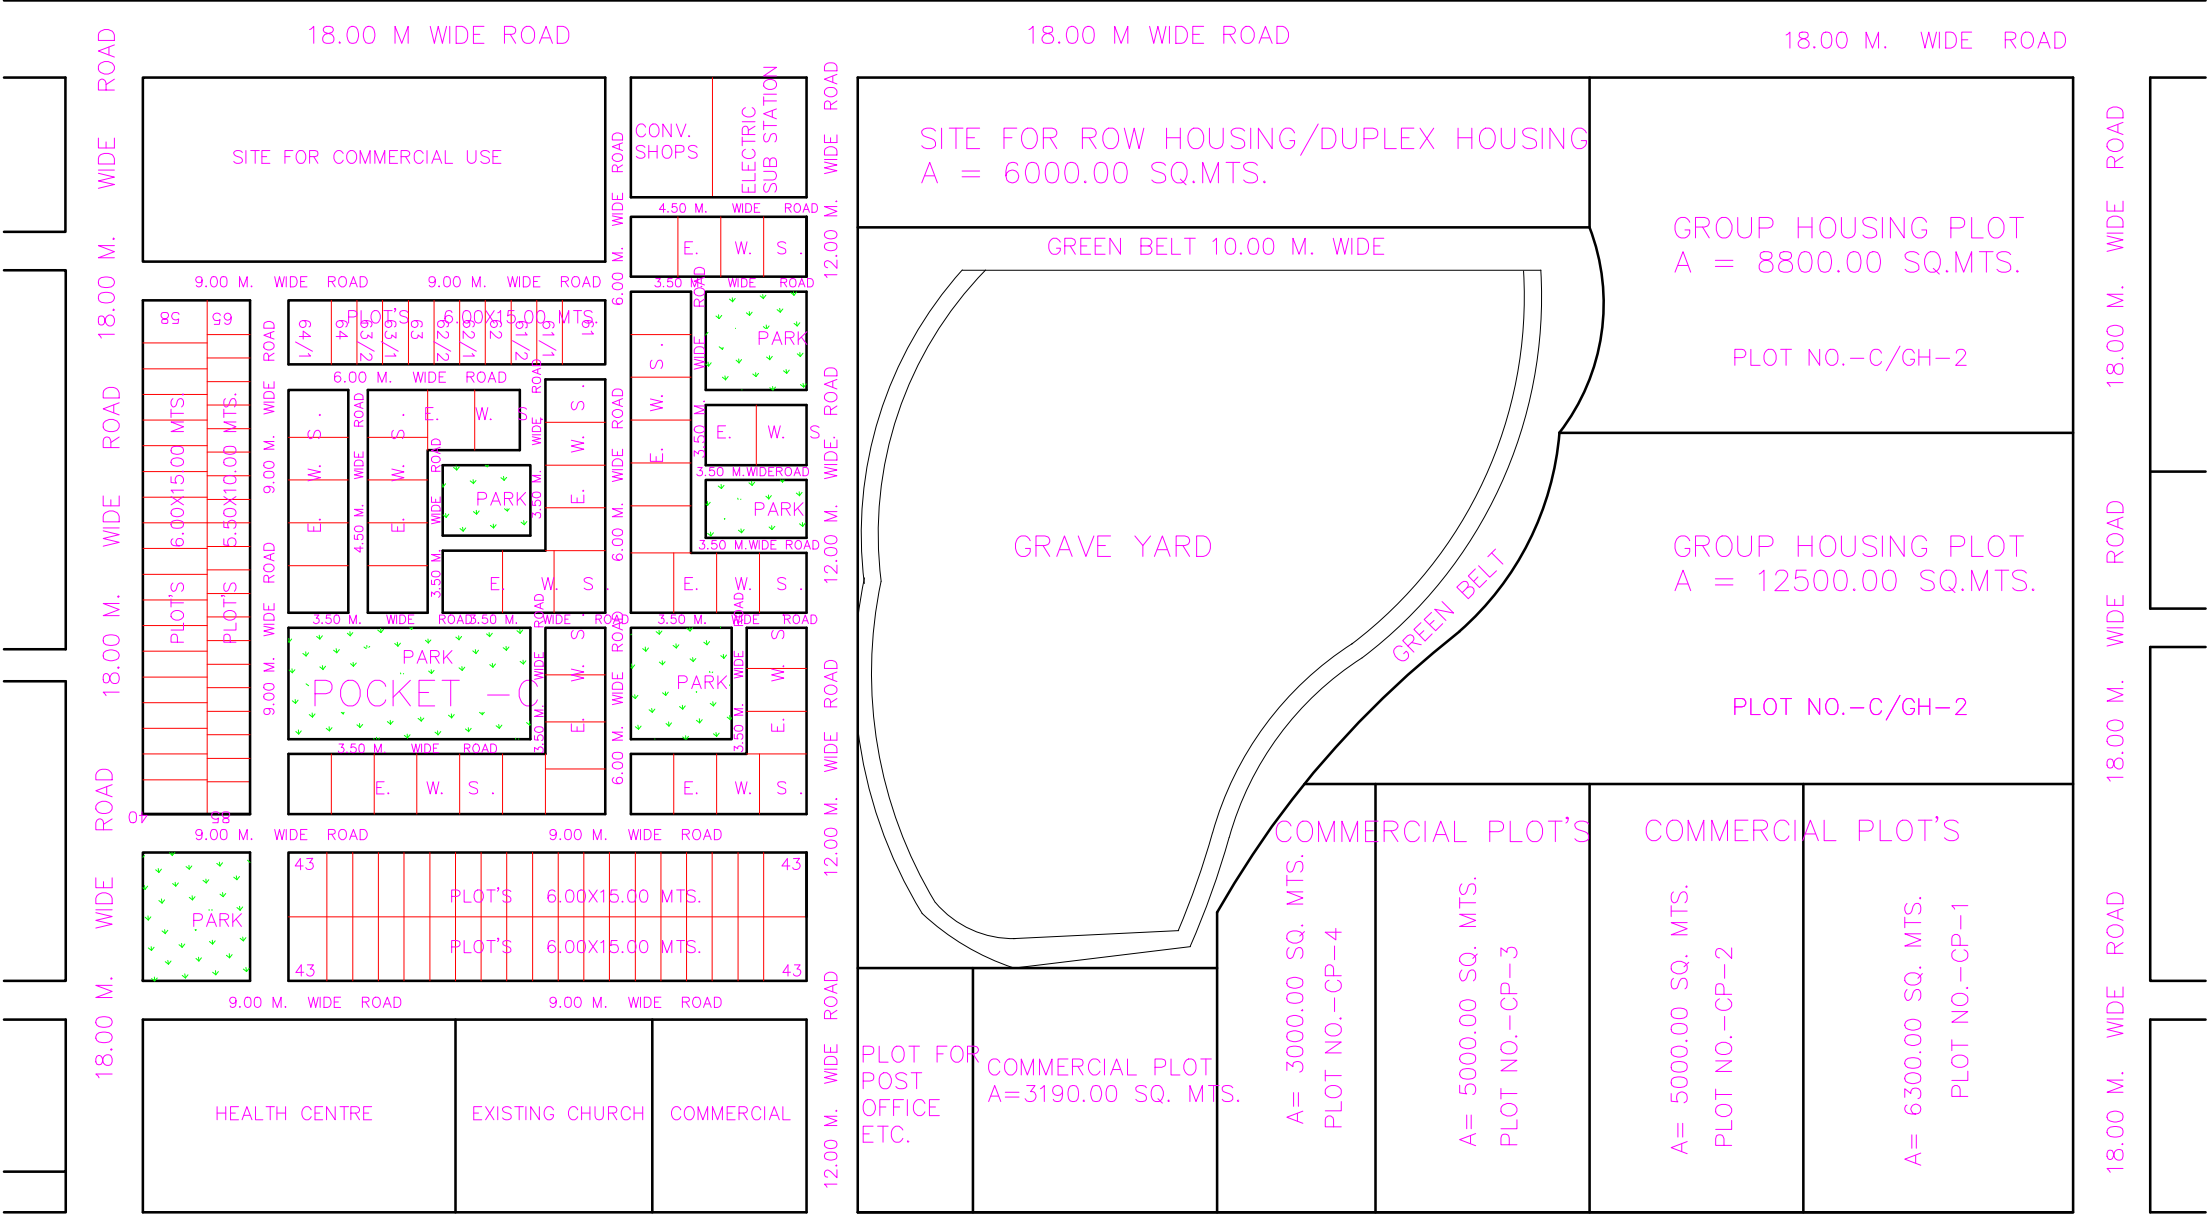

POCKET -B

POCKET -D

BYE PASS ROAD 76.00M. WIDE