


PART SAJRA PLAN SHOWING THE LOCATION OF SITE

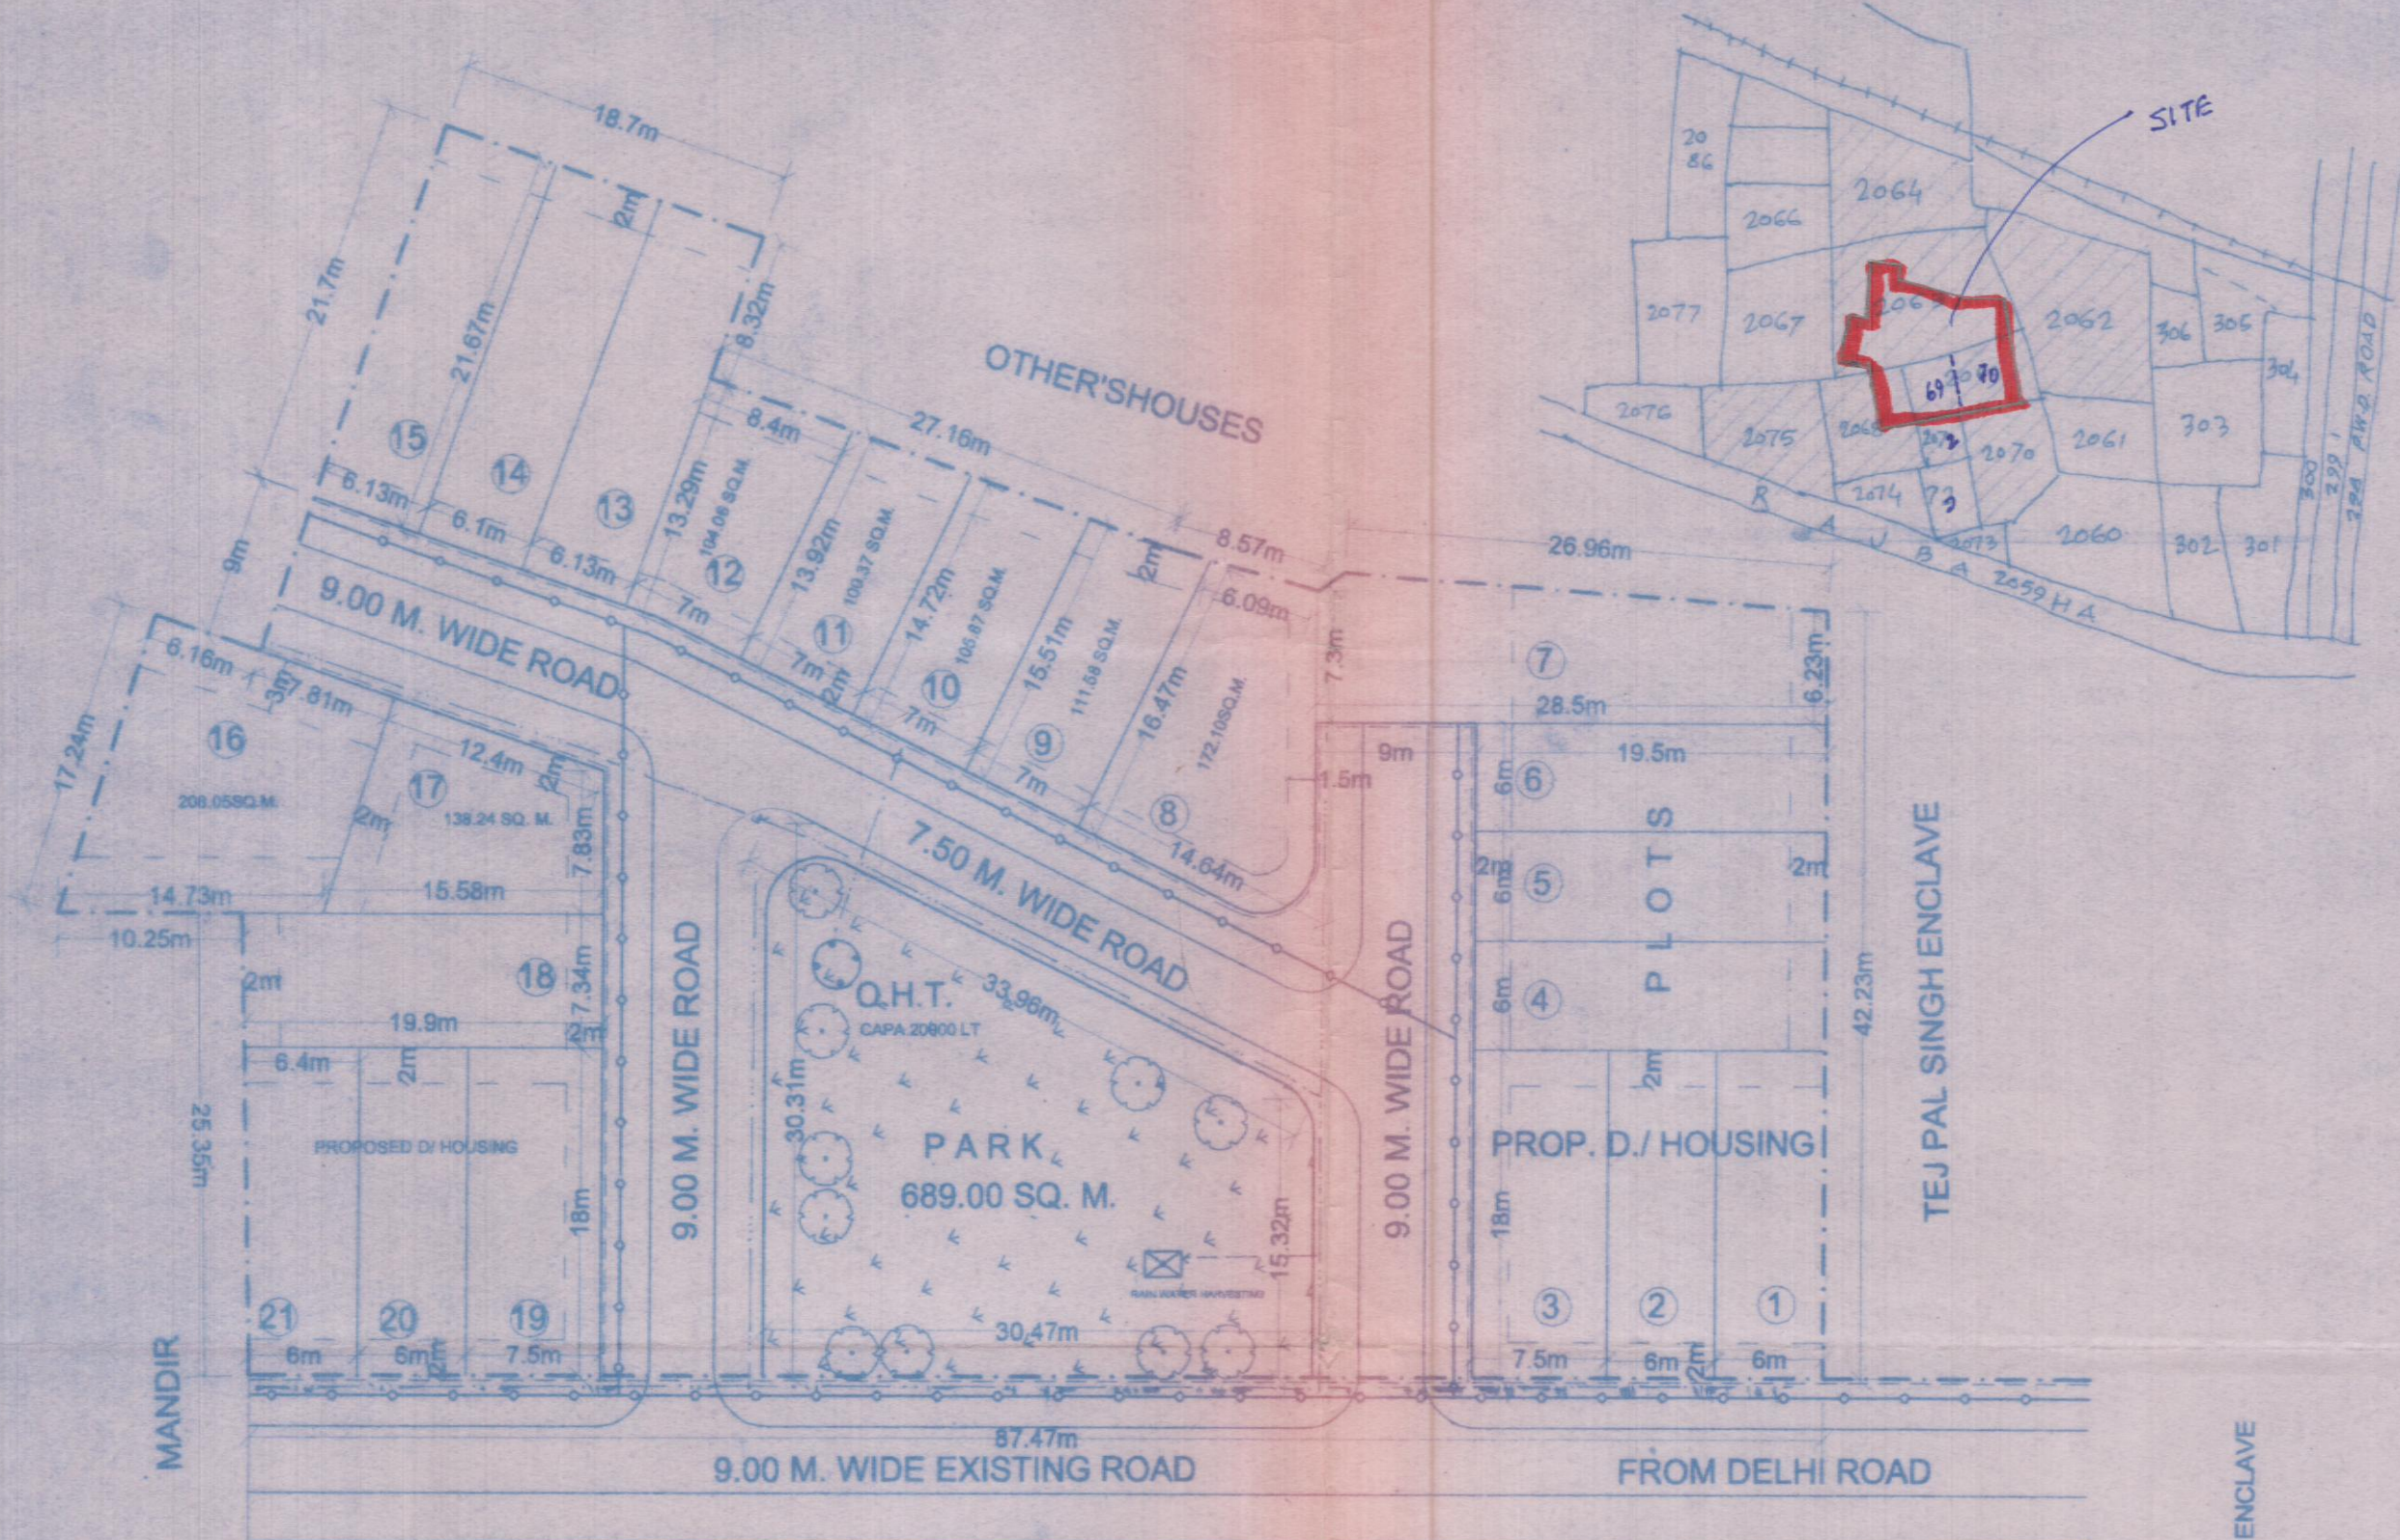

SITE IN PART MASTER PLAN 2021

KEY PLAN
(NOT TO SCALE)

मानचित्र सं. 2406
जांच किया
भवतः अनियन्ता

मेरठ विकास प्र. करण
मानचित्र सं. 2406
दिनांक 24/06 से दिनांक 7/7/13 तक
स्वीकृत
प्रमाणित अधिकारी

यदि प्रस्तावित उपयोग से अन्यथा कोई प्रयोग परिसम्पत्ति का किया जायेगा तो मानचित्र अनुमोदन स्तर: ही निरस्त समझा जायेगा एवं किये गये निर्माण को हस्त किया जा सकता है।

भवन निर्माण पूर्ण होने तथा उपयोग में लाने से पूर्व प्राधिकरण में आवेदन कर पूर्णता प्रमाण-पत्र प्राप्त किया जाना अनिवार्य है।

स्वतः पर भूखण्ड/भवन के साथ स्थित नाली/नाले ड्रेन को कवर नहीं किया जायेगा

PROPOSED RESIDENTIAL LAY-OUT PLAN OF TEJ PAL SINGH ENCLAVE

EXTENSION AT DELHI ROAD, MEERUT

KHASRA NO. 2062, 2063, 2064, 2068, 2069, 2070, 2071, 2075 OF KASBA MEERUT

AREA STATEMENT :-	%
TOTAL AREA OF SITE = 4589.00SQ. M.	
AREA UNDER PLOT = 2775.00 SQ. M.	60.47
AREA UNDER PARKS/OPEN = 689.00 SQ. M.	15.00
AREA UNDER ROADS = 1125.00 SQ. M.	24.53

- SITE BOUNDRY
- DRAIN AND CULVERT
- WATER SUPPLY LINE
- SEWER LINE
- ELECTRIC LINE
- TREES

DENSITY :-
TOTAL NO OF PLOT :- 21
PO PULATION :- (15X10)+(6X5) = 180 PERSONS
DENSITY :- 180 / 0.4589 HA. = 392 P.P.H.


OWNER :-
SH. MAHESH KUMAR TYAGI

APPLICANT :-

(SH. MAHESH KUMAR TYAGI)

ARCHITECT/PLANNER
SHAMA MEHRA & ASSOCIATES
Budhana Gate, Opp. Gymkhana Club
Meerut 250 001 (U.P.)
Ph. - 0121-2516296

SHAMA MEHRA & ASSOCIATES
ARCHITECT-PLANNING & VALUER
OPP. GYMKHANA CLUB, BUDHANA
GATE, MEERUT

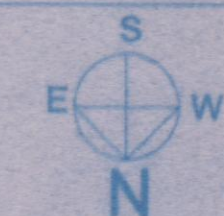

SCALE :- 1: 400

DATE :-