
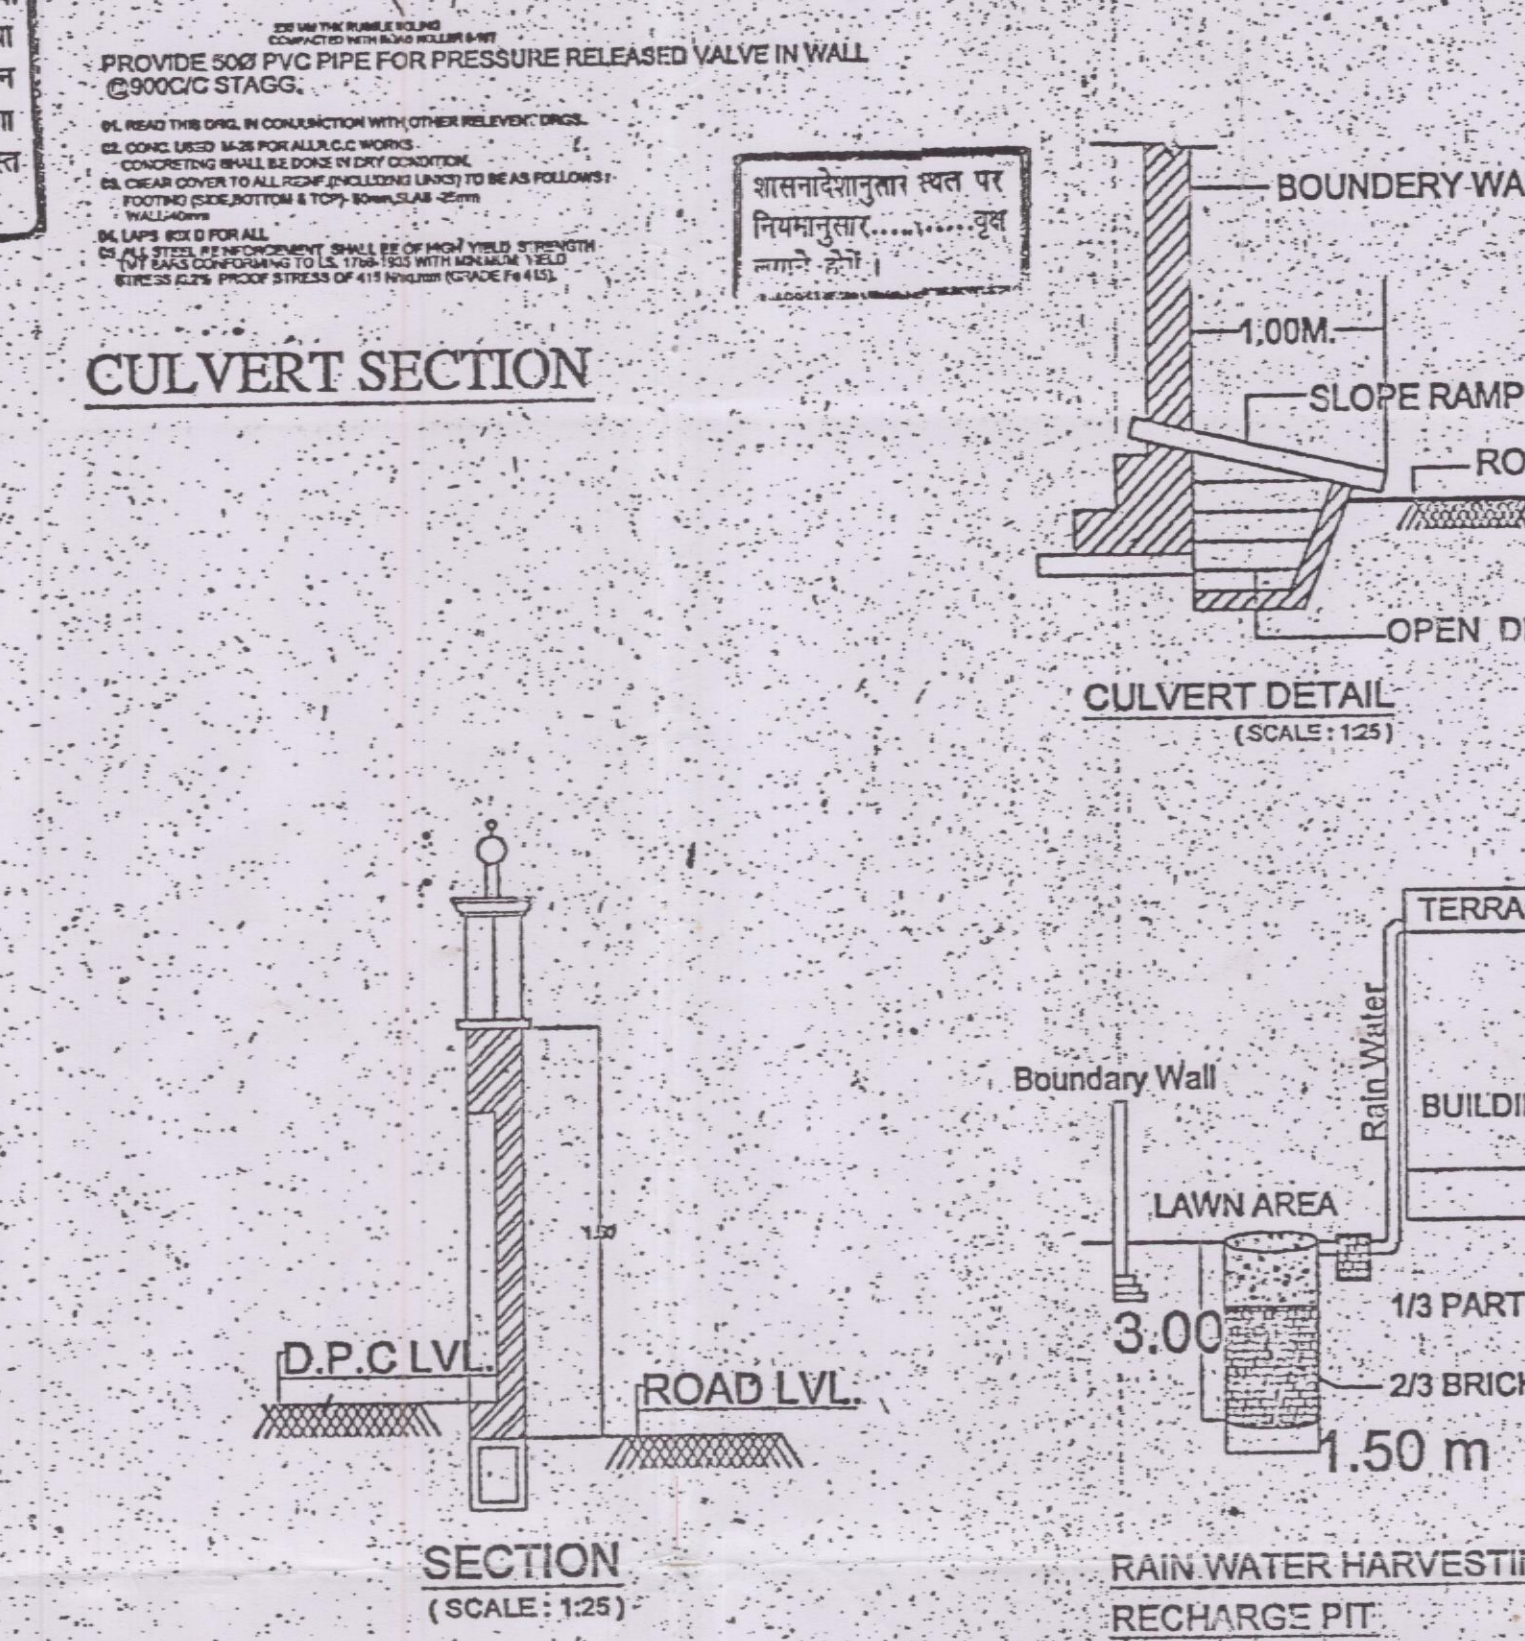
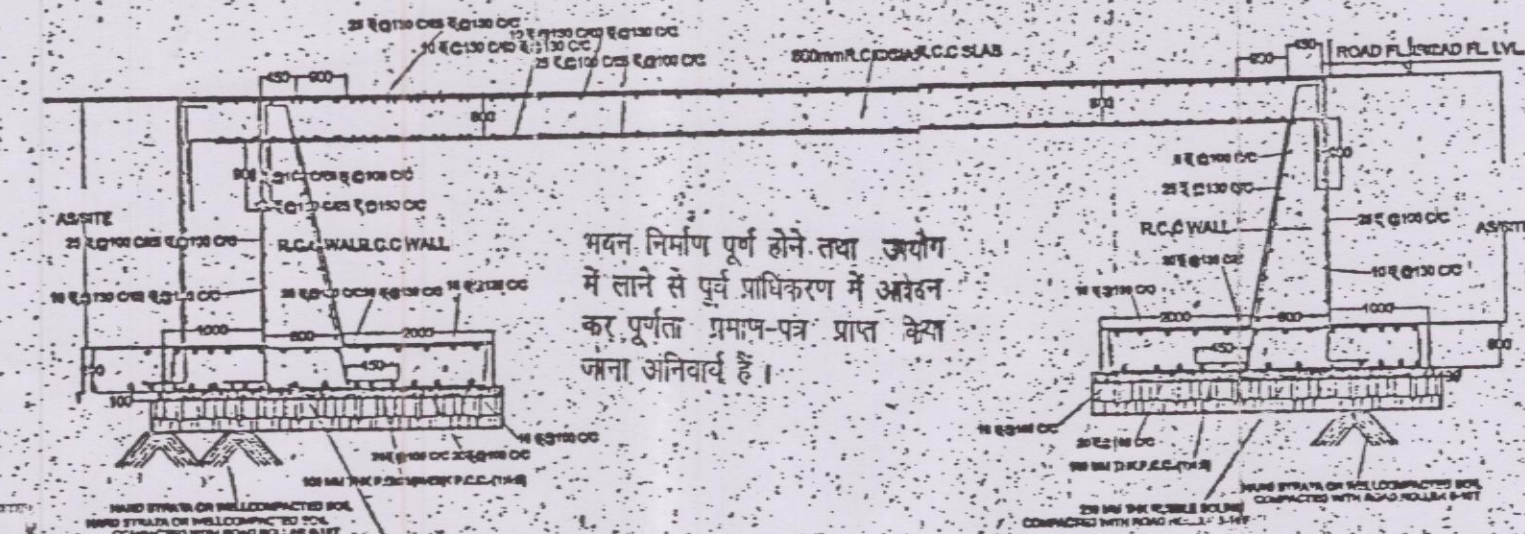
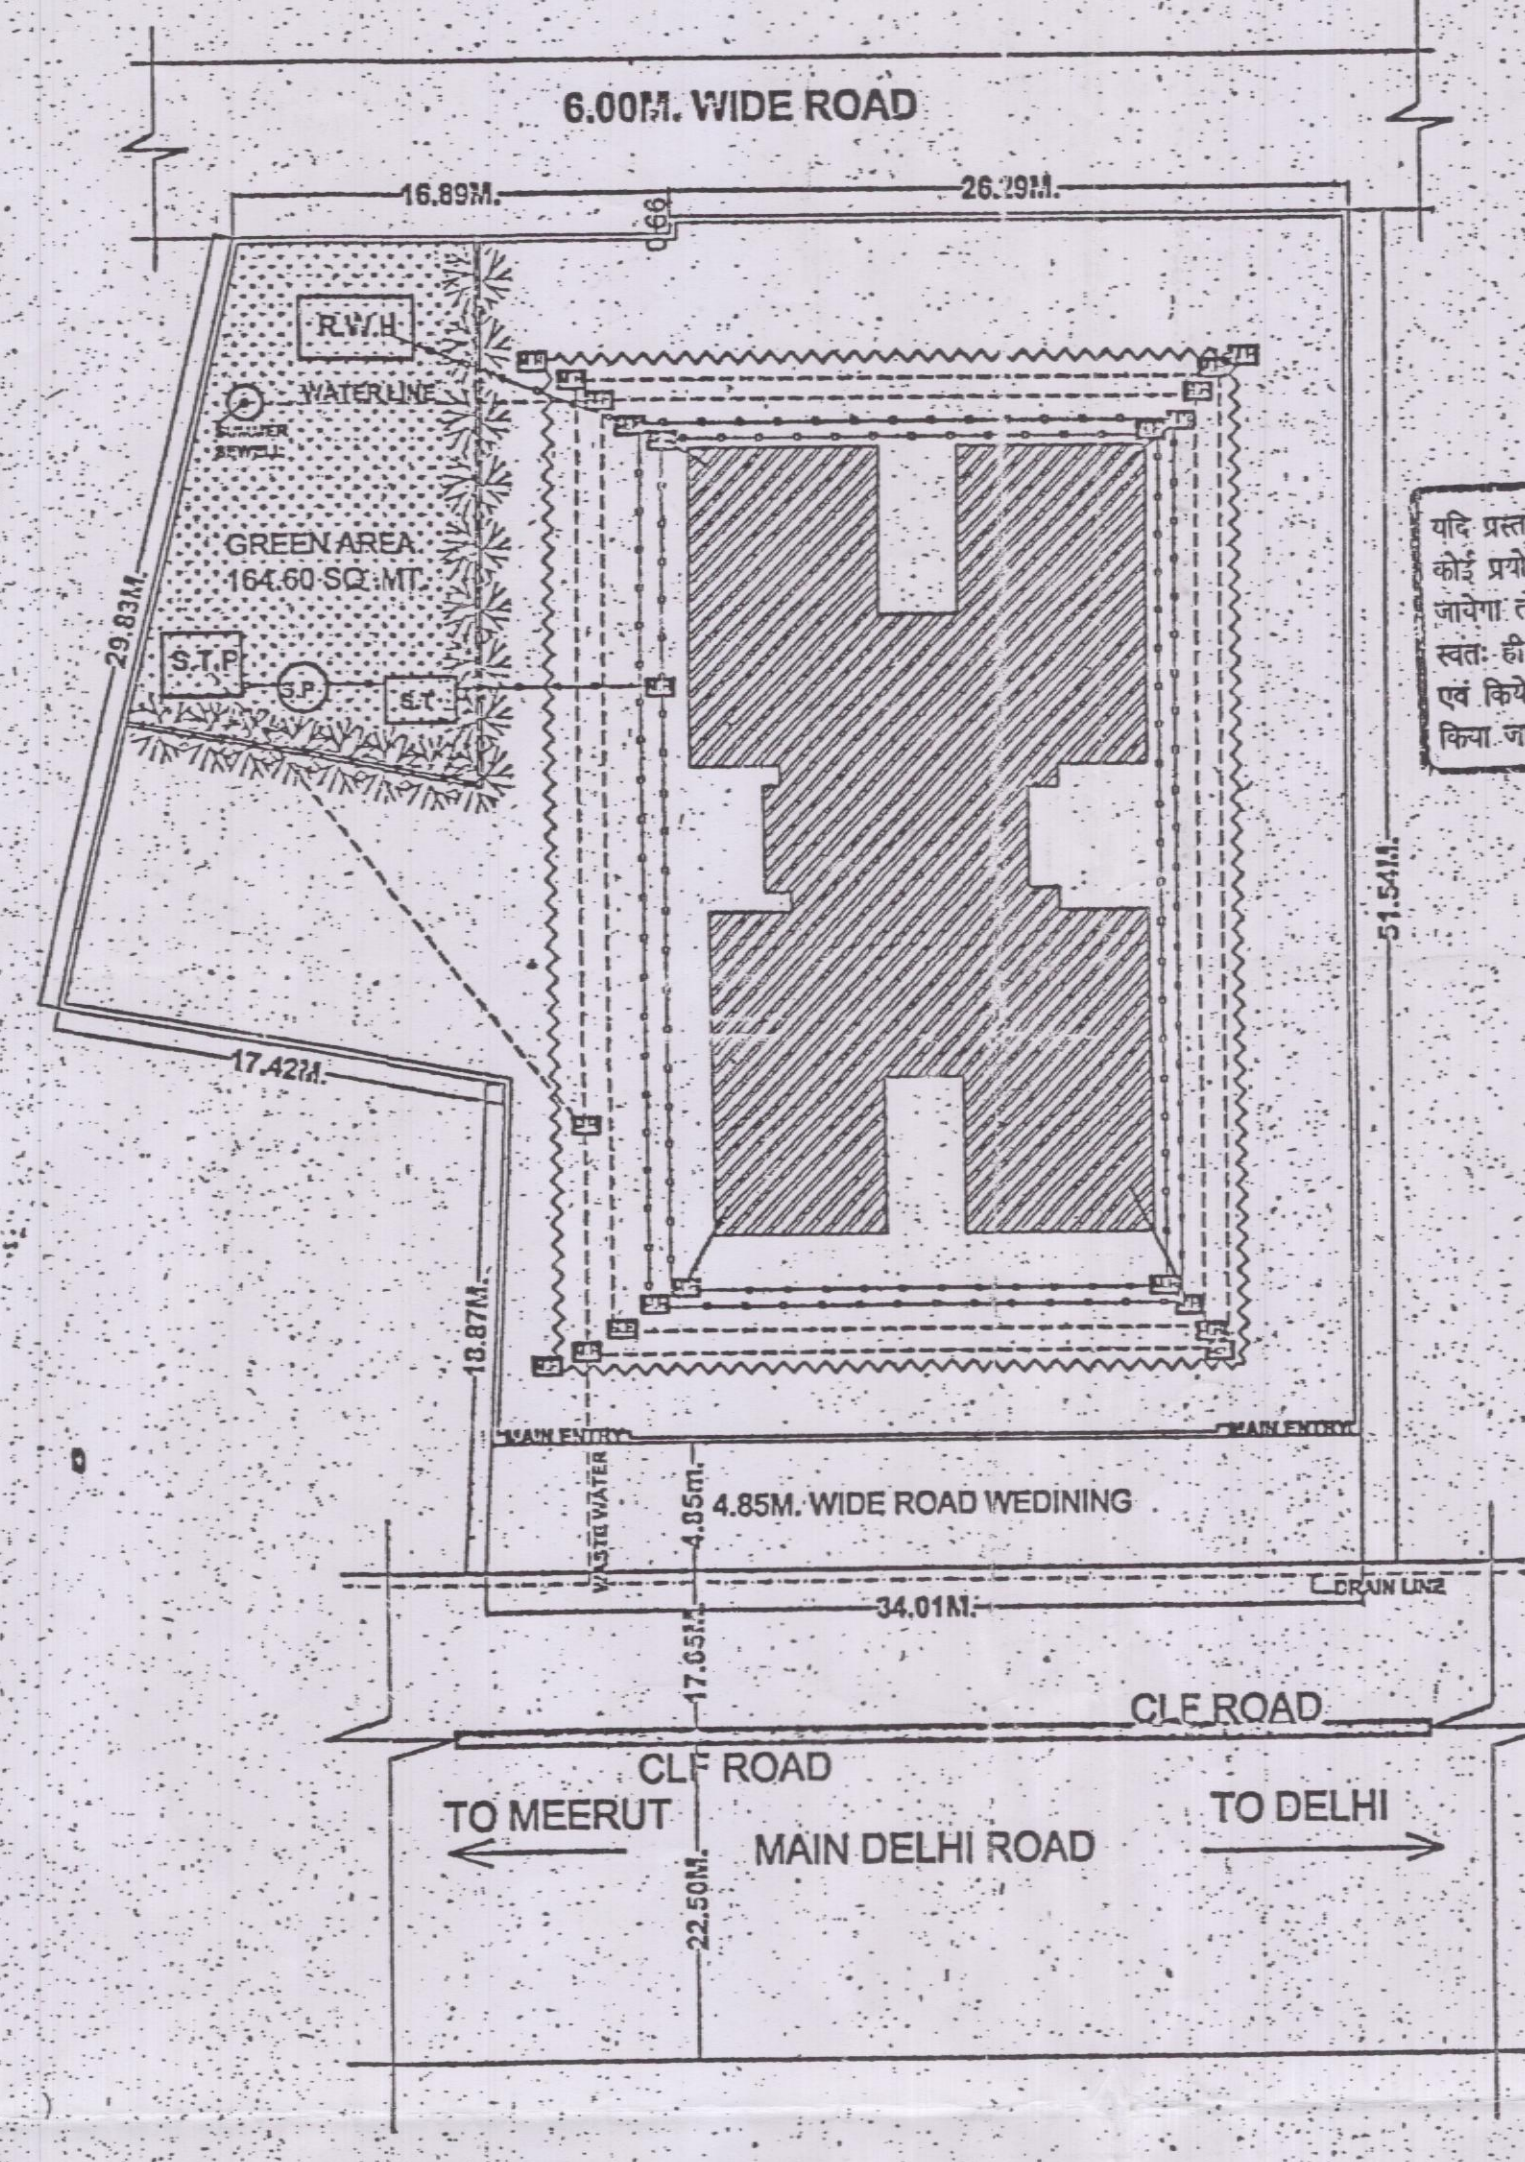


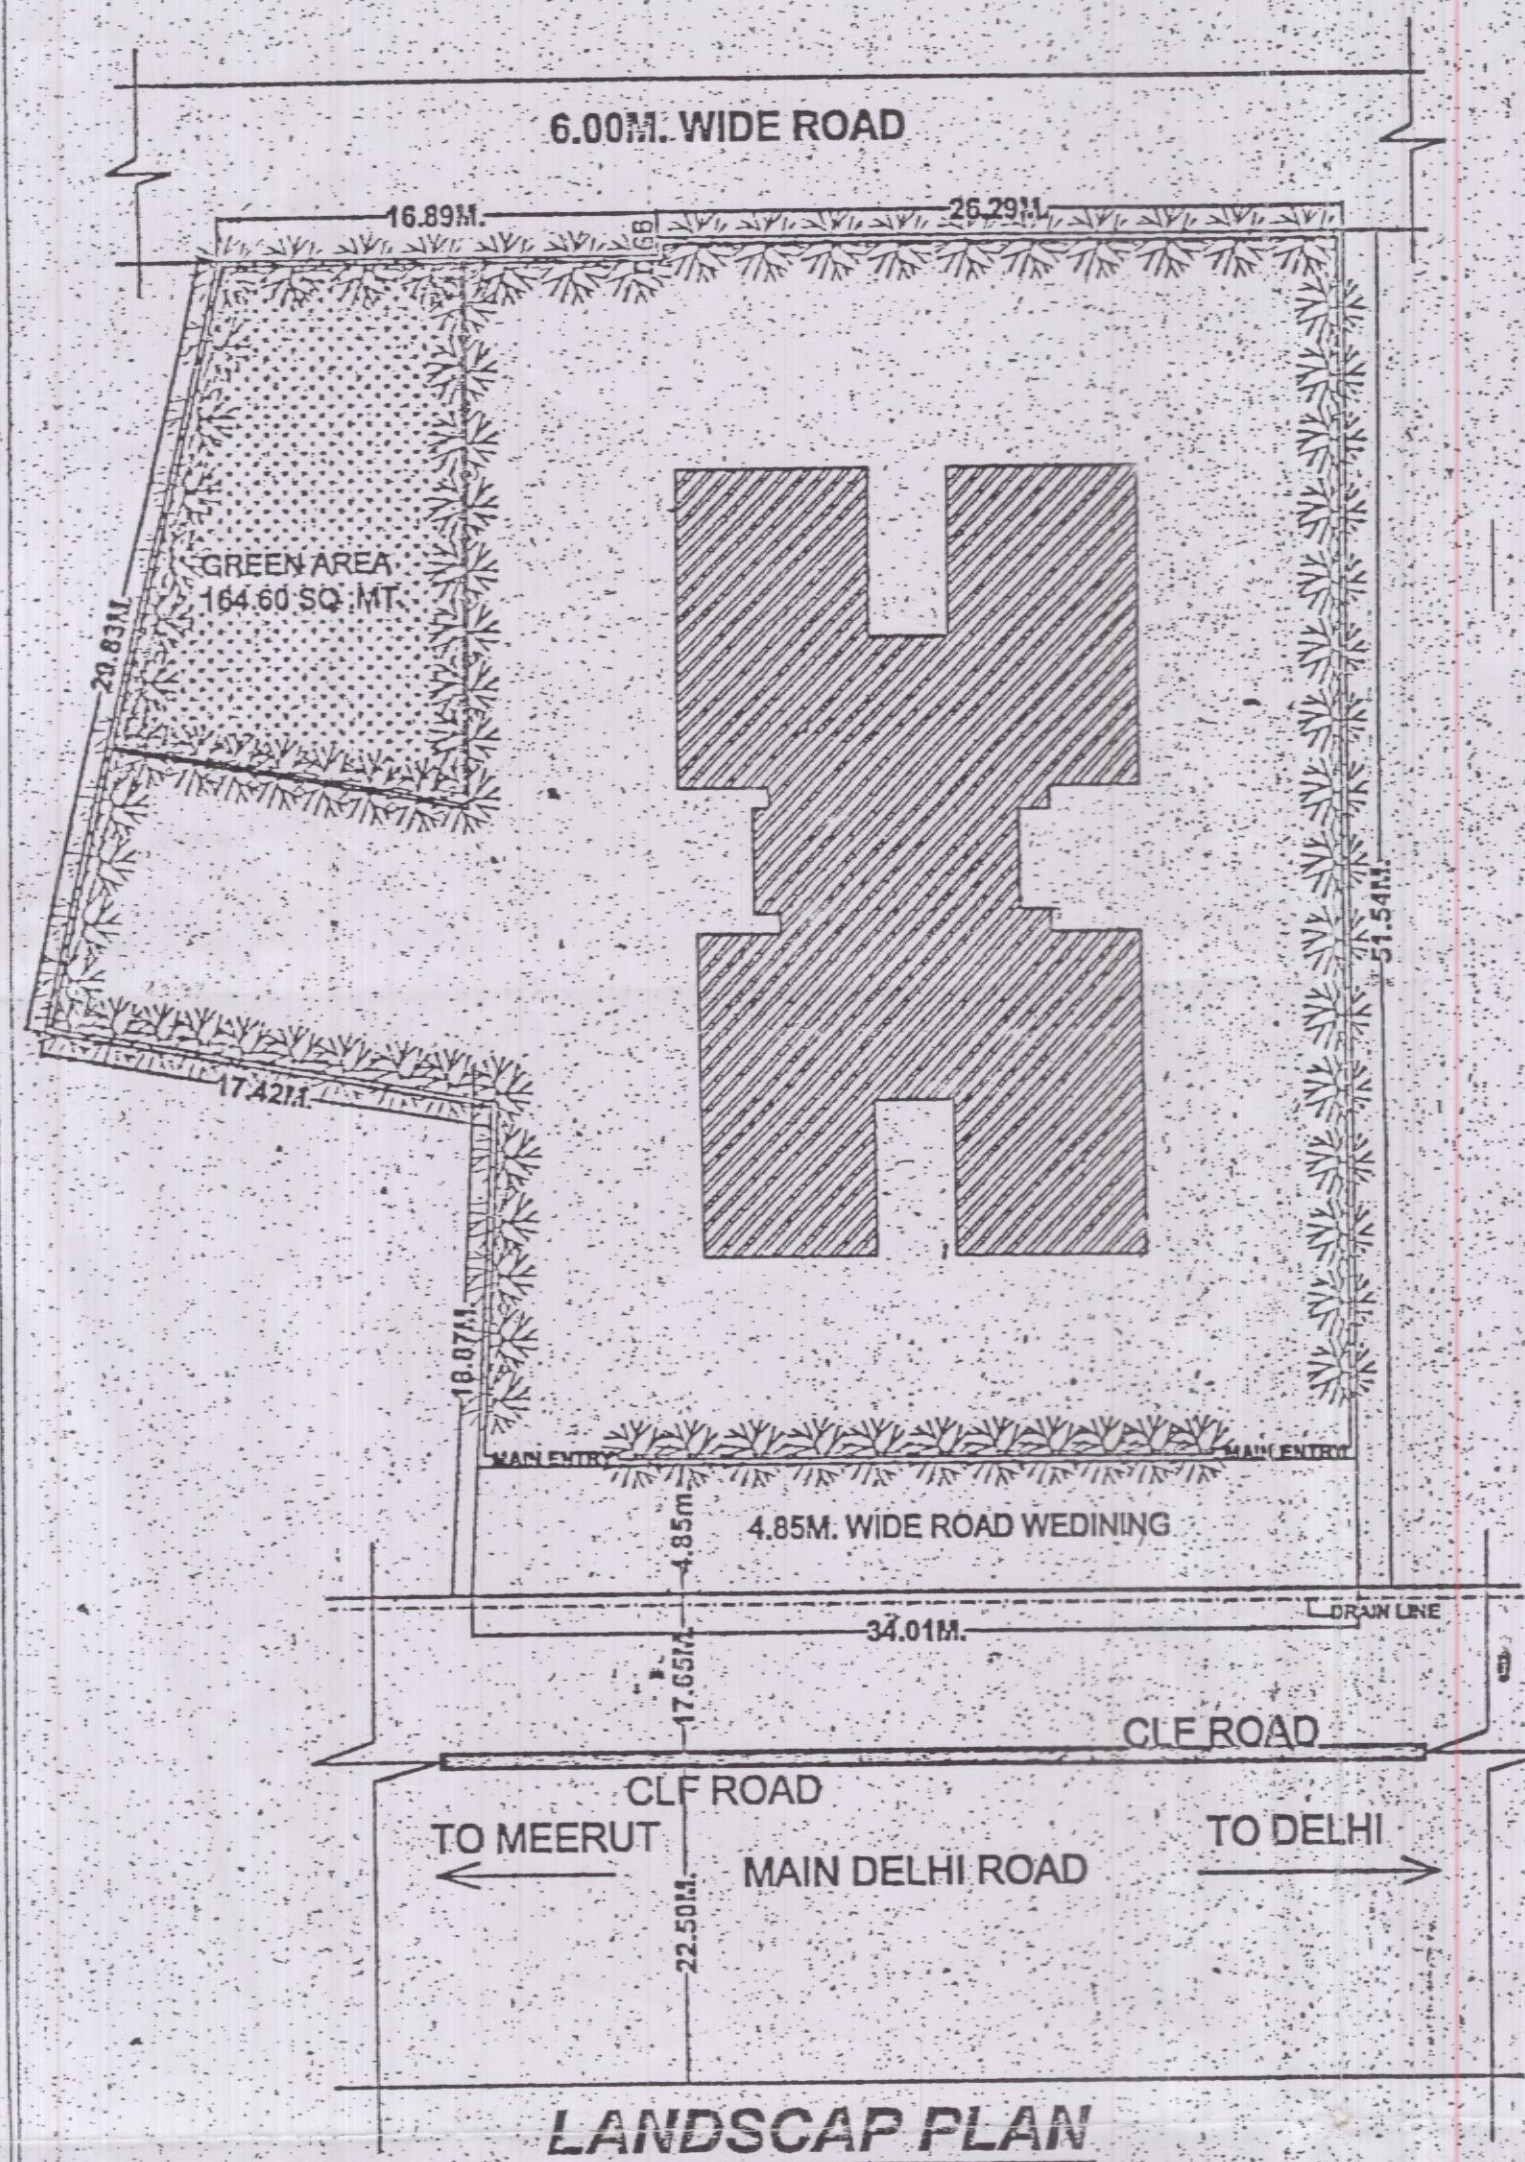

SHIT NO. 3

मनविन सं. 513/12

जॉच किया

मेरठ विकास प्राधिकरण

प्लॉट नं. 1962

दिनांक 26.06.2013




सांकृत 488

PARKING CALCULATION

GROUND COVERAGE	= 491.47 X 6 = 2948.22
ECS REQUIRED	= 2948.22 X 1.50
	100
BASEMENT AREA	= 513.80 = 45 ECS
ECS PROVIDED	= 513.80 / 32
	= 16.05 ECS
	= 16 ECS
PODIUM STILET AREA	= 513.80
ECS PROVIDED	= 513.80 / 28
	= 18.35 ECS
	= 18 ECS
OPEN PARKING AREA	= 253 / 23
ECS PROVIDED	= 11
TOTAL ECS PROVIDED	= 16 + 18 + 11 = 45

LEGEND

TREES	NO OF TREES REQUIRED/PROVIDE
GROUP HOUSING = 50 HECTARE	
REQUIRED = 22	4348.80 X 50
PROVIDE = 85	10,000
SEWER LINE	
RAIN WATER LINE	
WATER LINE	
WAST WATER LINE	
ELECTRIC LINE	

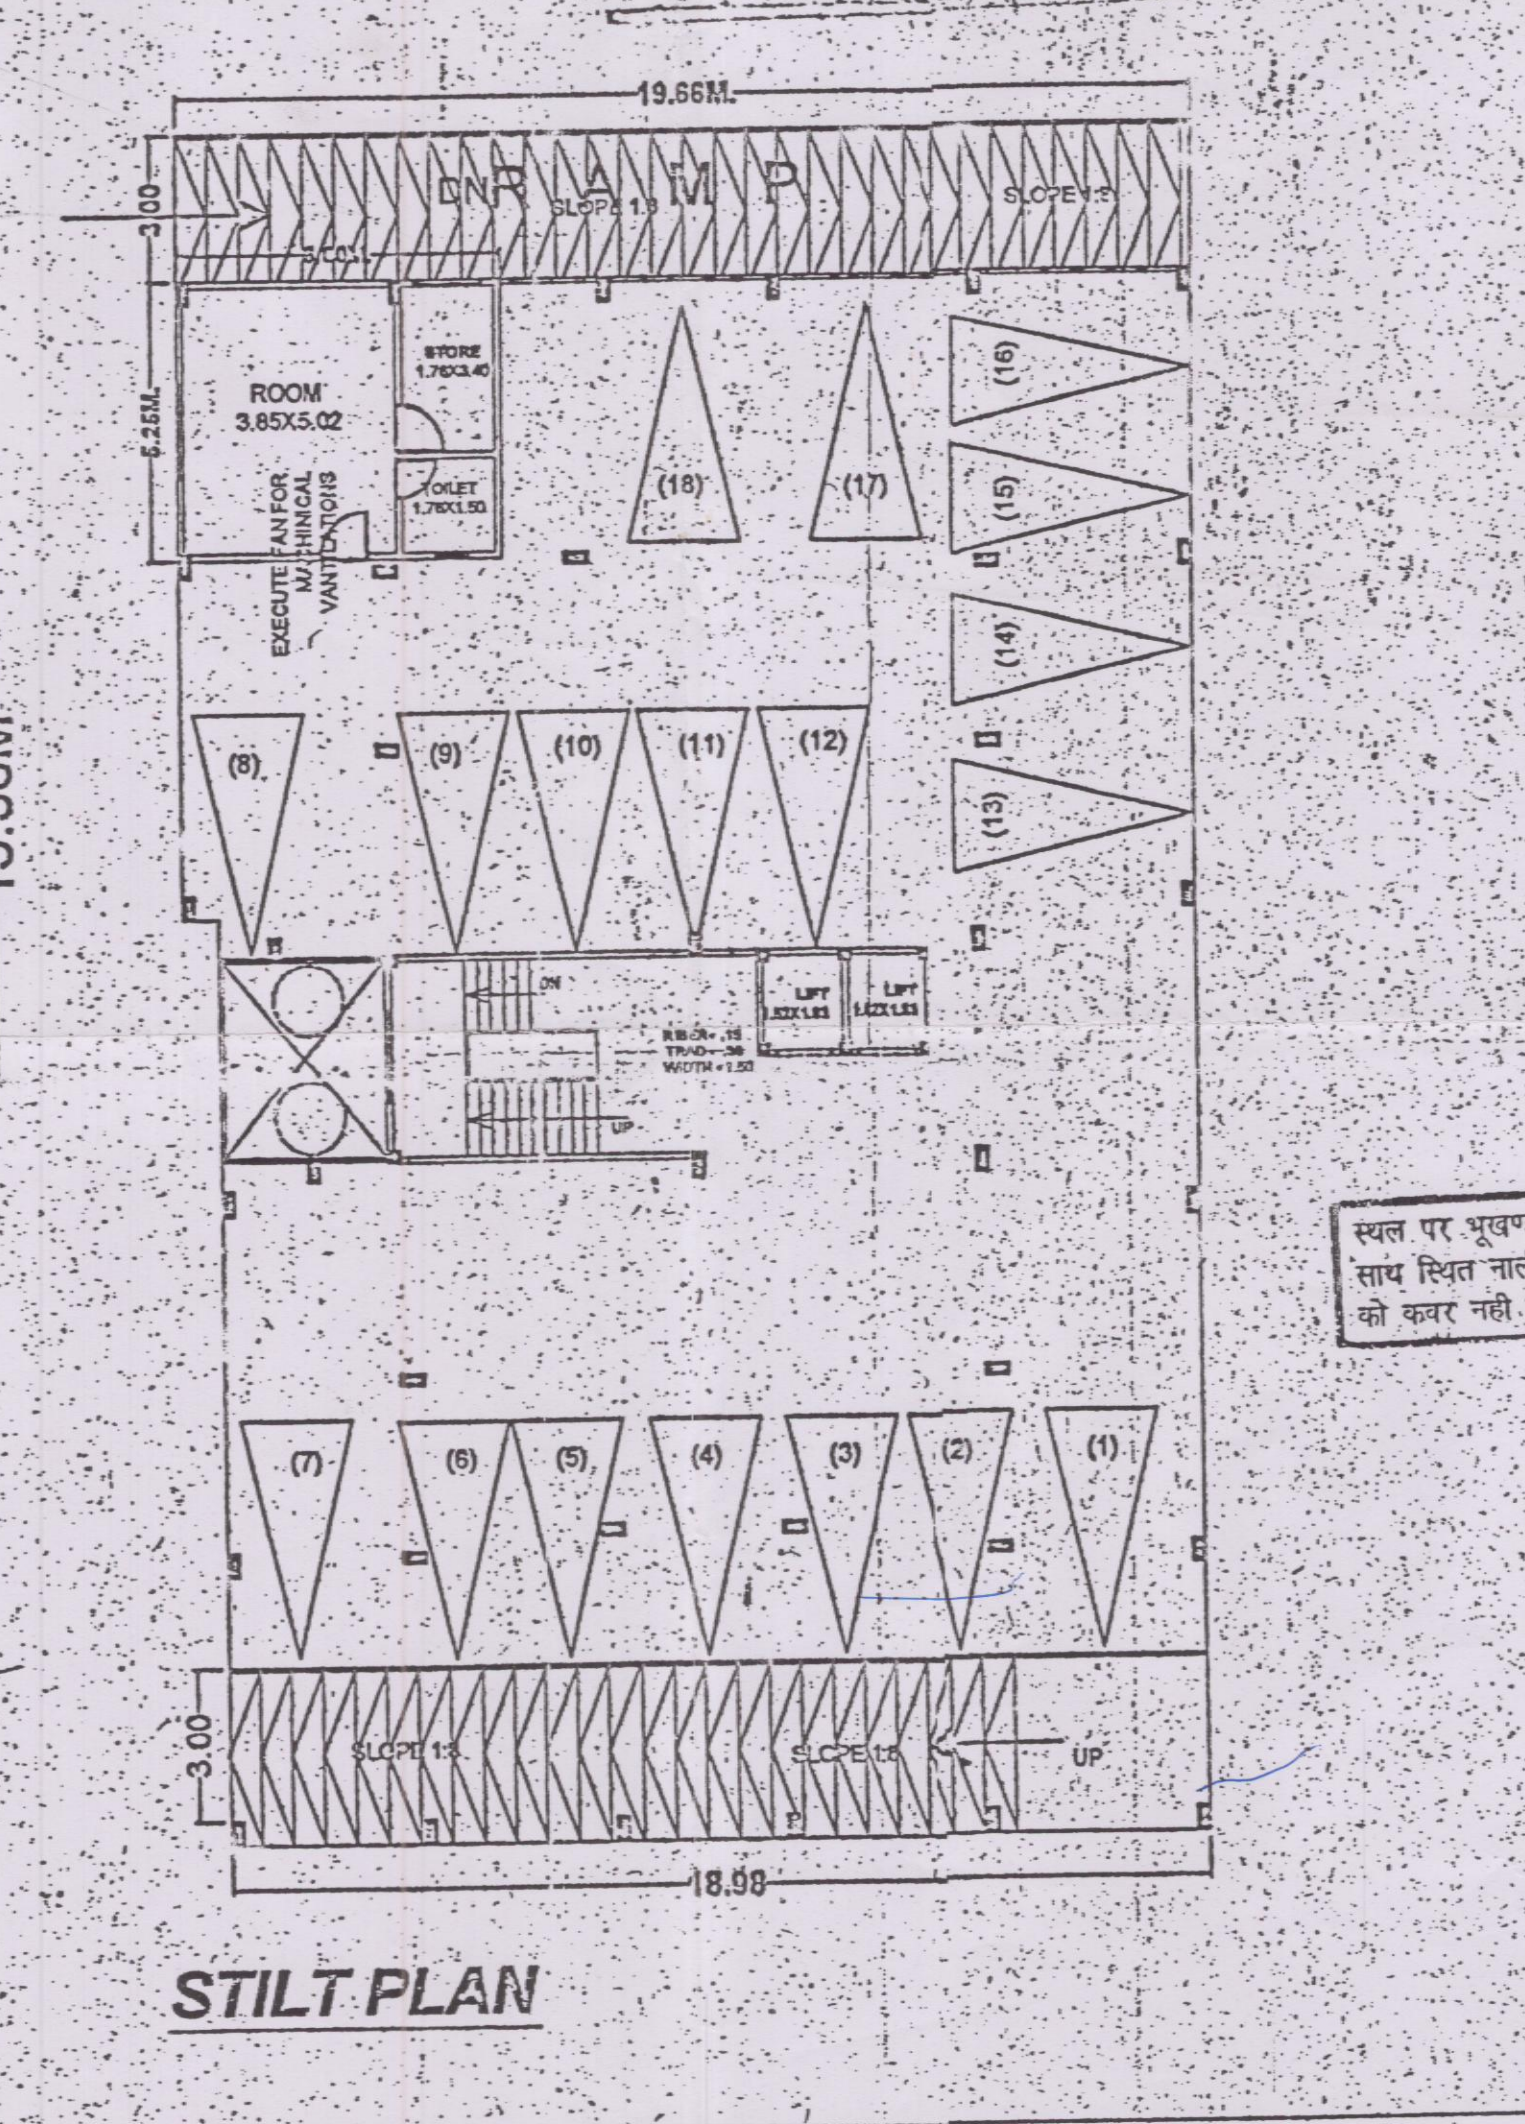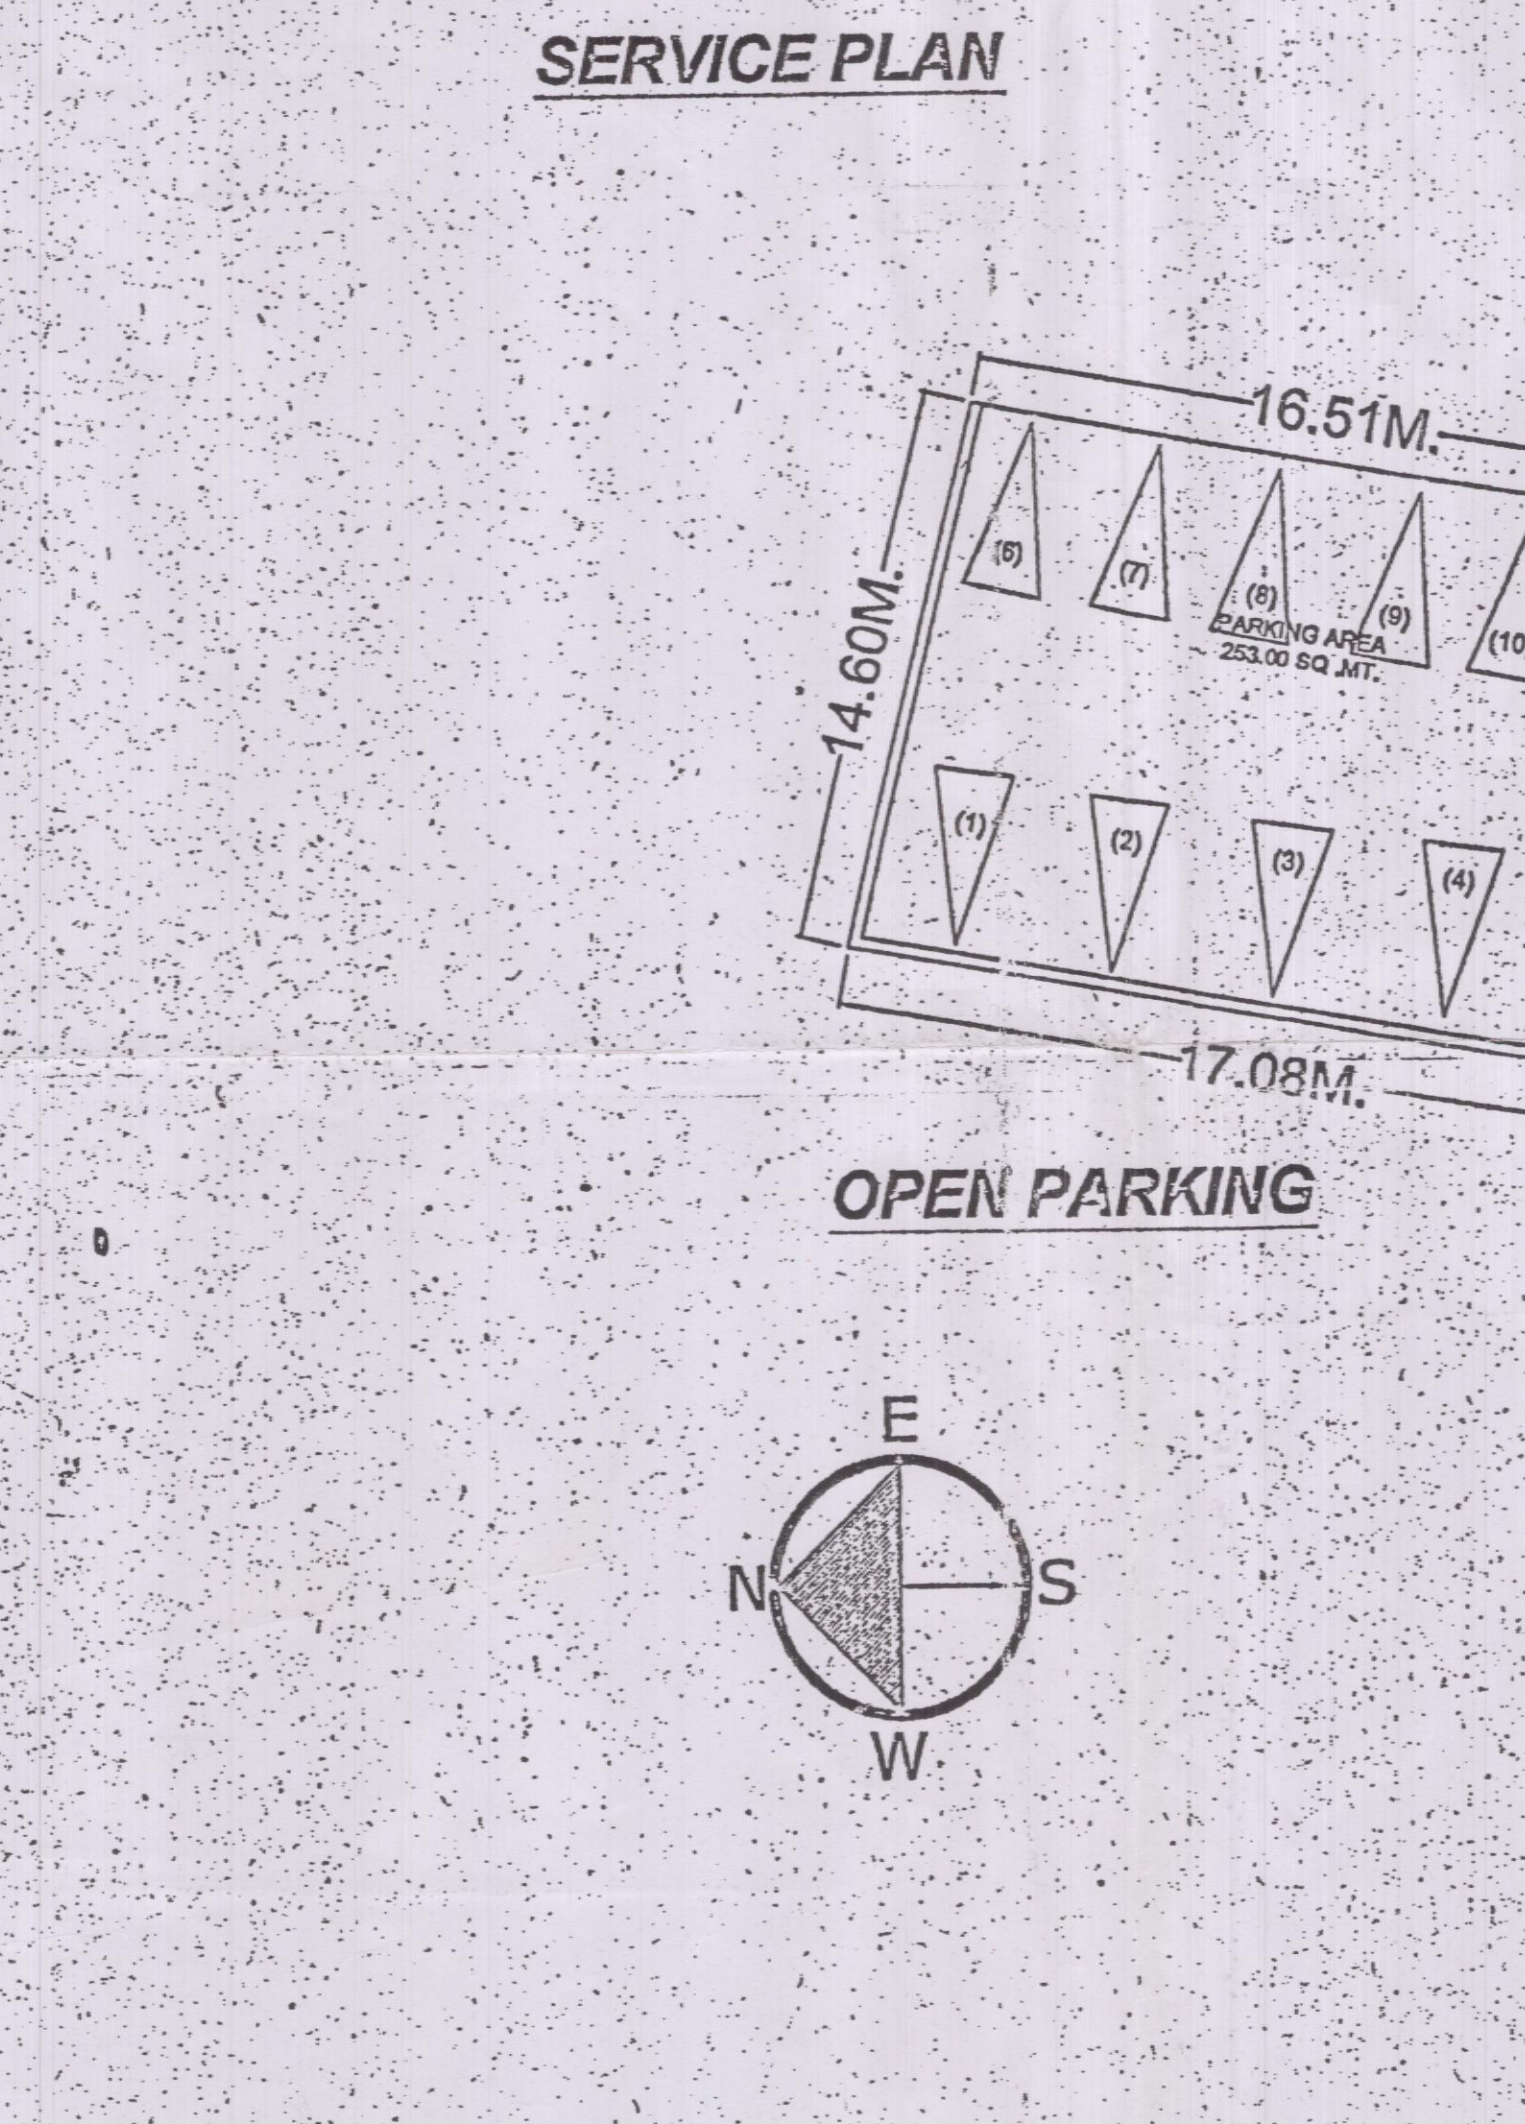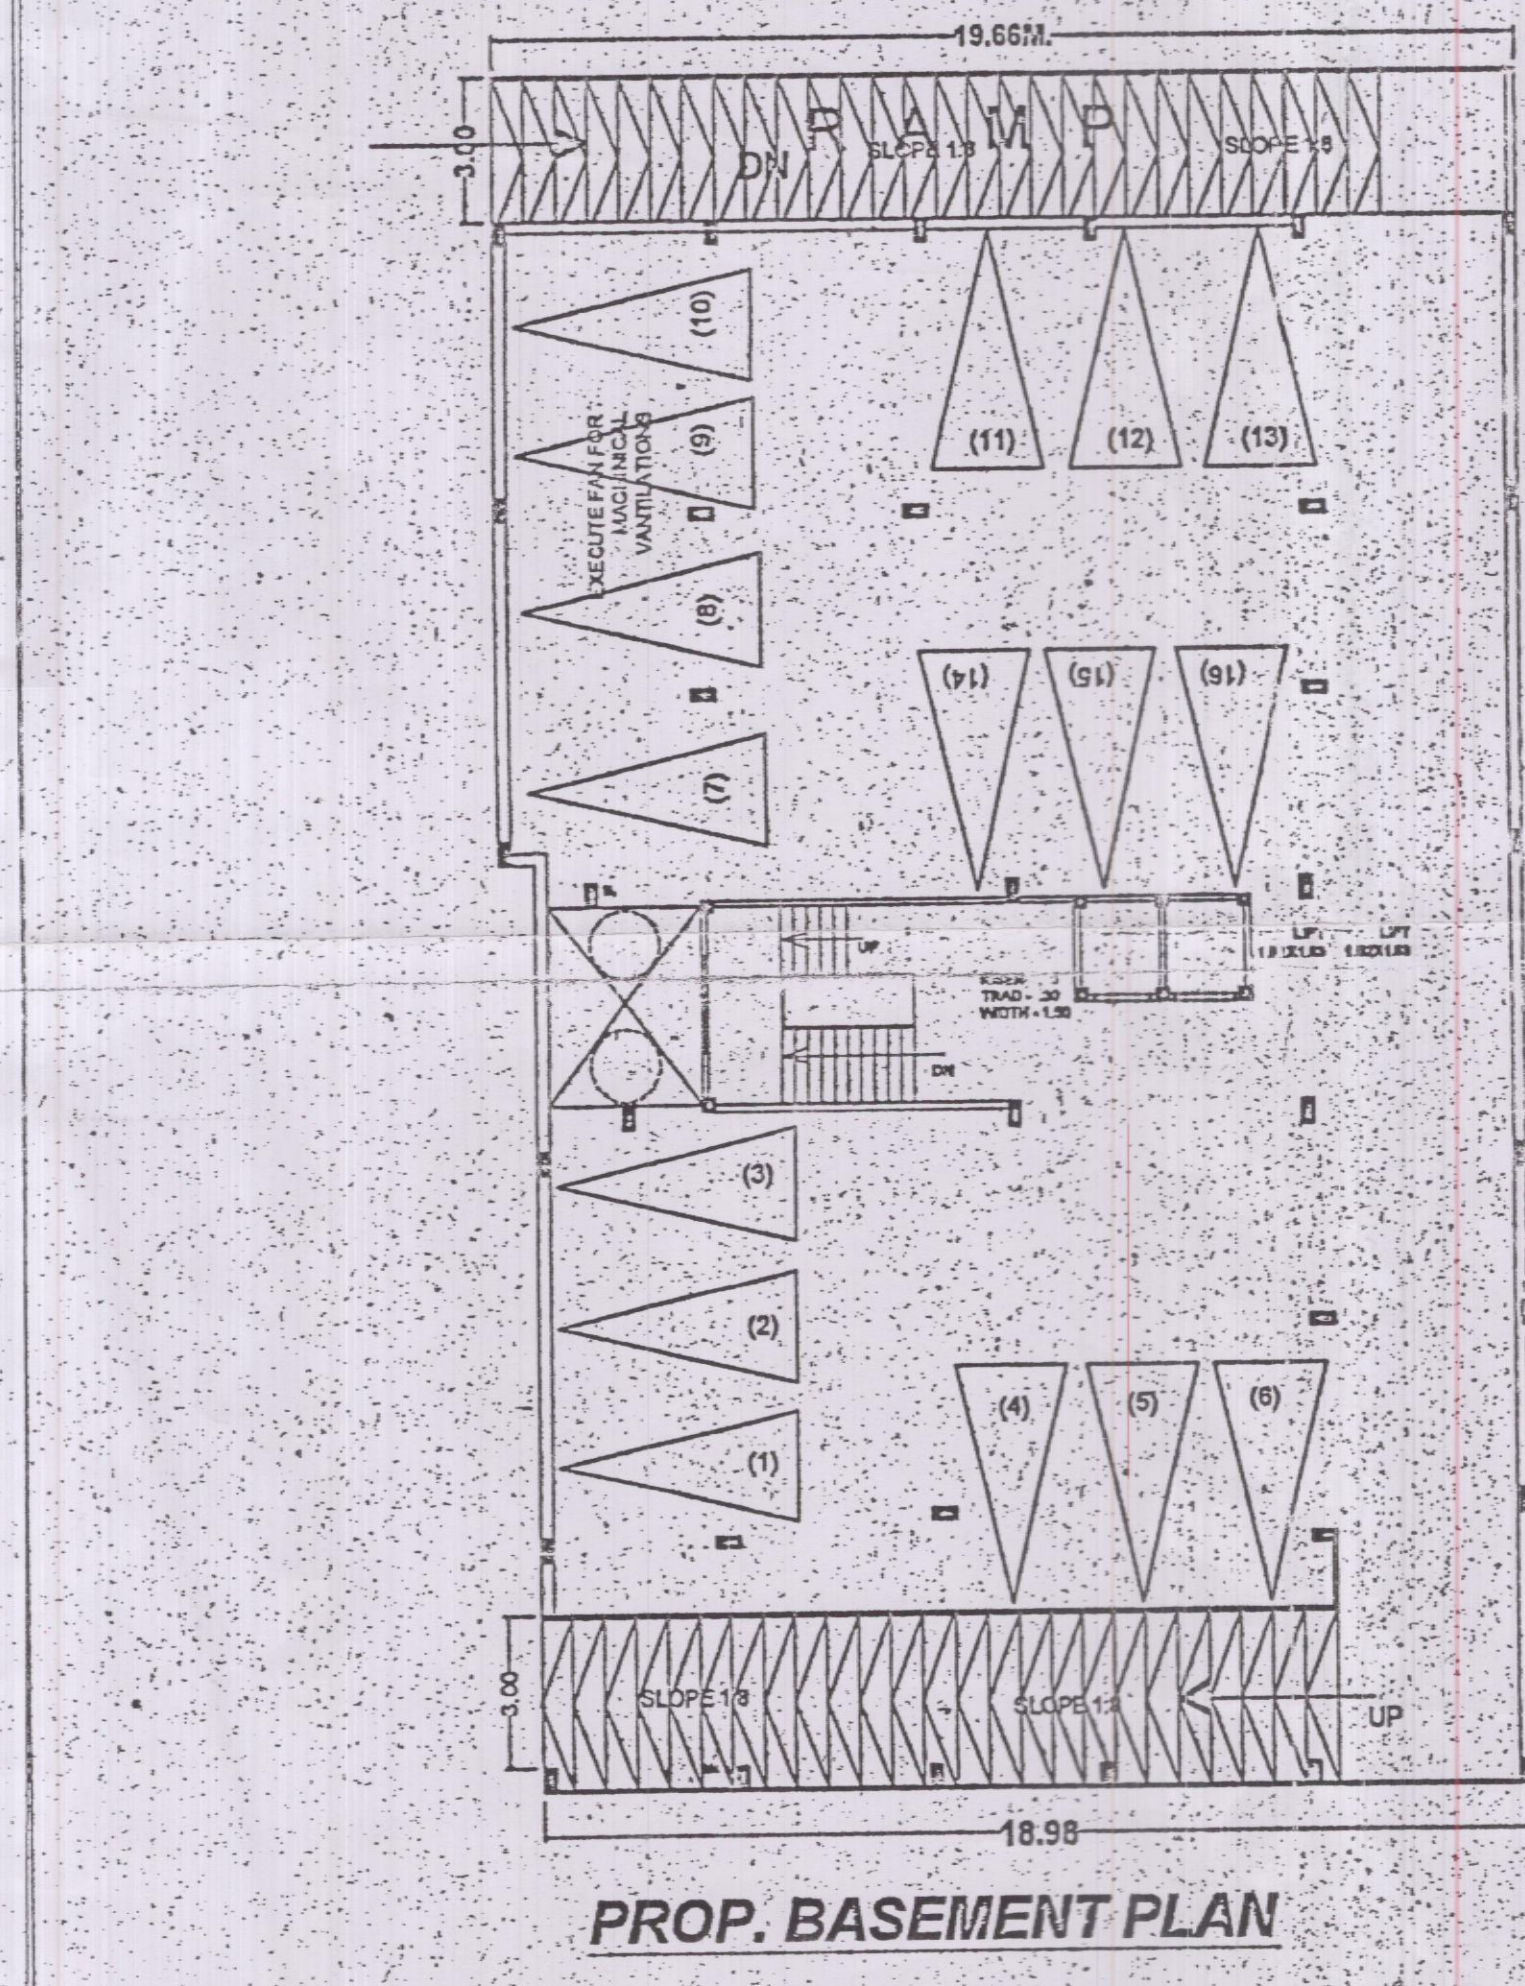

TITLE

PARKING PLAN

SERVICE PLAN

LANDSCAP PLAN

OWNER:-

SH. KAPIL MAHESHWARI

S/O SH. JAGDISH LAL MAHESHWARI

SH. JAGDISH SINGH

S/O LATE SH. DAMBER SINGH

DATE:

21/4/2013

SCALE:

1:300

D.G.BY:

95/320105

DRG. NO.

K/12003/1

A PROP. GROUP HOUSING PLAN

AT PLOT ON KHASRA NO. 1962

DELHI ROAD MEERUT

APPLICANT SIGN.

ARCHITECTS SIGN.

VINAY GOEL & ASSO.