


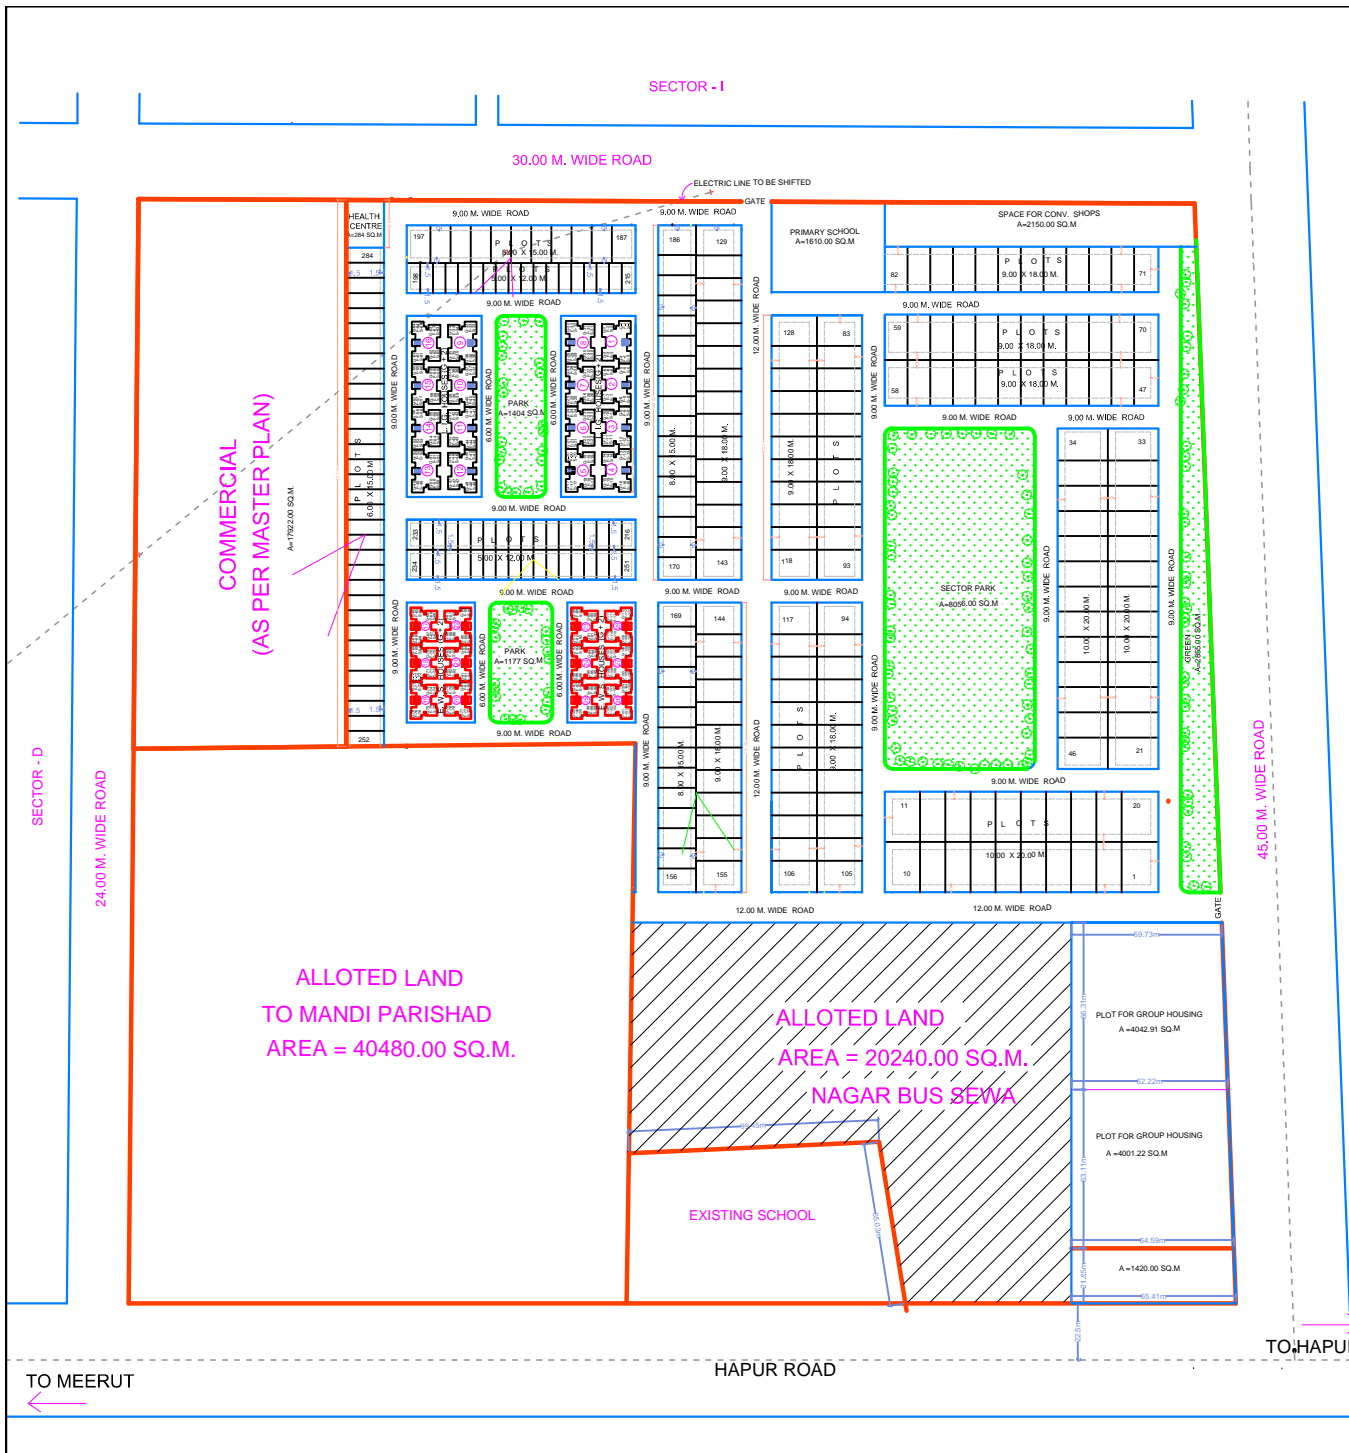

**PROPOSED LAY OUT PLAN OF
GAUTAM ENCLAVE POCKET -E ,
LOHIA NAGAR ,HAPUR ROAD,
MEERUT.**



AREA STATEMENT	SQ. M.	%
TOTAL AREA OF SECTOR	178051.00	
LAND ALLOTTED TO MANDI PARISHAD	40480.00	
LAND ALLOTTED TO BUS STAND	20240.00	
AREA FOR FUTURE PLANNING	9464.00	
COMMERCIAL LAND AS PER MASTER PLAN - 2021	17922.00	
NET AREA OF SECTOR	89945.00	100.00
AREA UNDER RESIDENTIAL PLOTS & HOUSES BLOCKS	46472.00	51.67
AREA UNDER CONV. SHOPS SPACE	284.00	0.31
AREA UNDER HEALTH CENTRE	2150.00	02.39
AREA UNDER PRIMARY SCHOOL	1610.00	01.79
AREA UNDER PARKS / GREENS	13492.00	15.00
AREA UNDER INTERNAL ROADS	25937.00	28.84

DETAIL OF PLOTS				
S. NO.	PLOT SIZE	PLOT AREA	NO.	REMARK
1	10.00 X 20.00 M.	200.00 SQ.M.	46	PLOT NO.1 TO 46
2	9.00 X 18.00 M.	162.00 SQ.M.	109	PLOT NO.47 TO 155
3	8.00 X 15.00 M.	120.00 SQ.M.	42	PLOT NO.156 TO 197
4	6.00 X 15.00 M.	90.00 SQ.M.	33	PLOT NO.198 TO 251
5	5.00 X 12.00 M.	60.00 SQ.M.	54	PLOT NO.252 TO 284
TOTAL			284	

DETAIL OF L.I.G. & E.W.S. HOUSES	
NOS.OF L.I.G. HOUSES BLOCK	= 16
NOS.OF L.I.G. HOUSES	= 16 X 4 X 3 = 192
NOS.OF E.W.S. HOUSES BLOCK	= 12
NOS.OF E.W.S. HOUSES	= 12 X 4 X 3 = 144
TOTAL NOS.OF L.I.G./E.W.S. HOUSES = 336	

REVISION	DATE	
	01-02-2011	
DRAWN BY:	SCALE	
Sd- BALRUP SINGH SURVEYOR	1 : 1000	
CHKD BY:		T.P.
Sd- VED PRAKASH T.A.(P)		
Sd- (DT-02-02-2011) Y.P. SINGH CHIEF TOWN PLANNER	Sd- (DT-02-02-2011) ANURAG PATEL SECRETARY	Sd- (DT-02-02-2011) J.C. ADIRASH VICE CHAIRMAN