


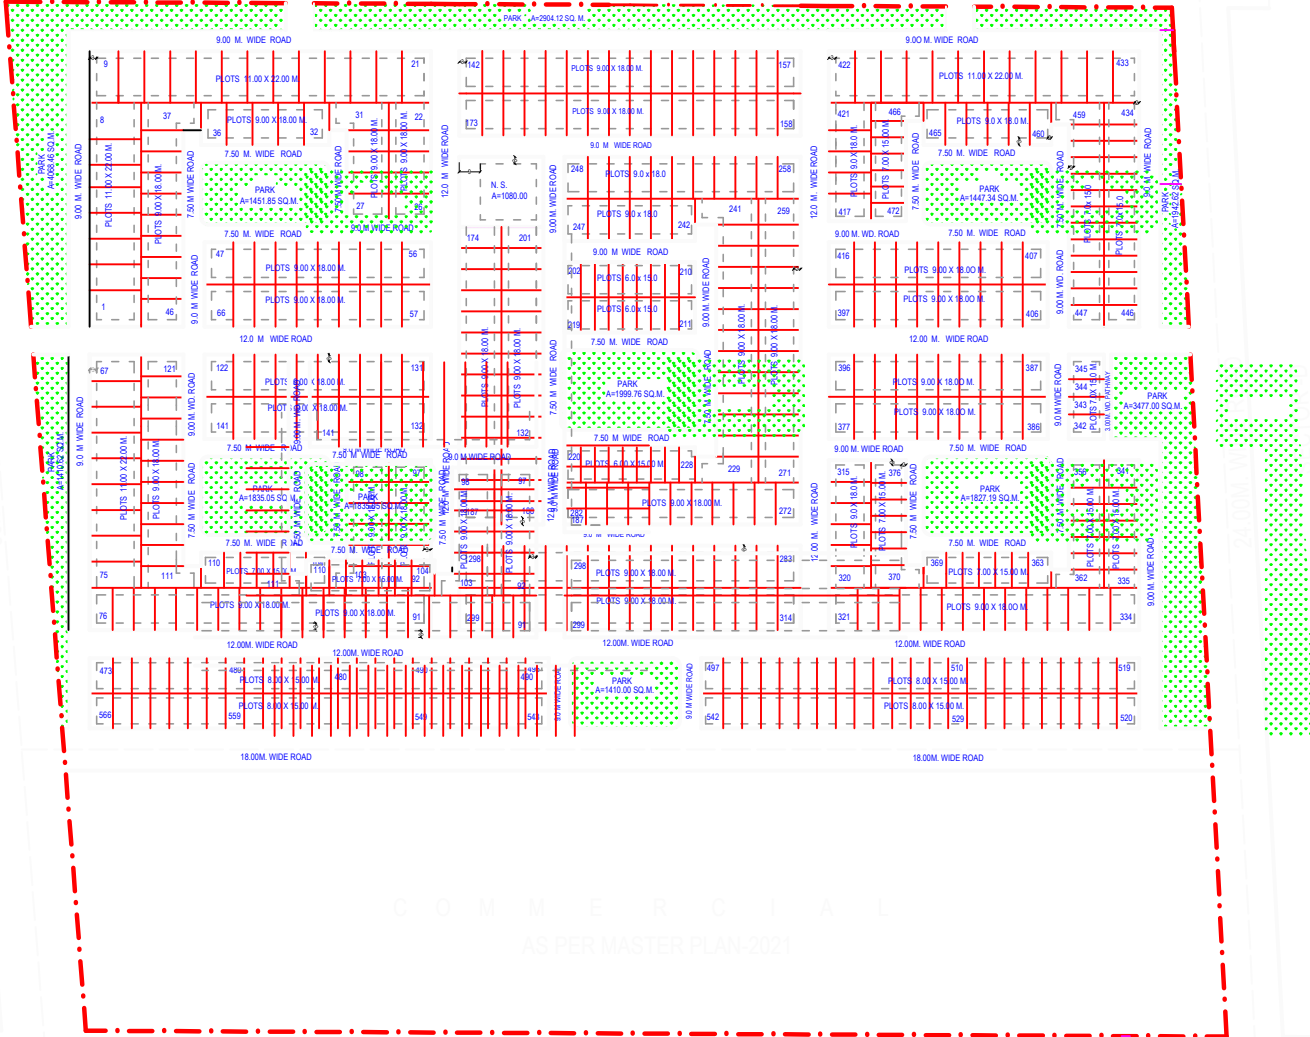

REVISSED PART LAY OUT PLAN OF PCKET - 'B' RAM MANOHAR LOHIYA NAGAR AT HAPUR ROAD, MEERUT.



AREA STATEMENT	SQ.M.	%
TOTAL SECTOR AREA	237244.90	
AREA UNDER MASTER PLAN ROAD	21124.84	
AREA UNDER COMM. (AS PER M.P.)	59201.64	
NETT. AREA OF SITE	156918.42	100.00
AREA UNDER RESIDENTIAL PLOTS	83985.31	53.52
NURSERY SCHOOL	1080.00	0.69
AREA UNDER PARK & GREEN	23774.01	15.15
AREA UNDER INTERNAL ROADS	48079.10	30.64

DETAIL OF PLOTS					
SIZE	AREA	NOS	SET BACK		
			F	B	S
11.00 X 22.00 M.	242.00 SQ.M.	42	3.00	3.00	-
9.00 X 18.00 M.	162.00 SQ.M.	321	3.00	3.00	-
8.00 X 15.00 M.	120.00 SQ.M.	94	2.00	2.00	-
7.00 X 15.00 M.	105.00 SQ.M.	72	2.00	2.00	-
6.00 X 15.00 M.	90.00 SQ.M.	27	1.50	1.50	-
TOTAL		556			

NOTE: MISSING PLOT NO. (7.00 X15.00 M.) 346 TO 355 =10 NO.

REVISION - 1 (DATE :-05-07-2008)

REVISION - 2	DATE 01-09-2009	N
DRAWN BY: sd- BALBIR SINGH SUPERVISOR	SCALE 1:1000	
CHECKED BY sd- VED PRAKASH	TOWN PLANNER	
sd- 07.09.9.2009 CHIEF TOWN PLANNER	sd- SECRETARY	sd- 07.09.9.2009 VICE CHAIRMAN

COMMERCIAL
AS PER MASTER PLAN-2021

TO MEERUT

TO HAPUR