


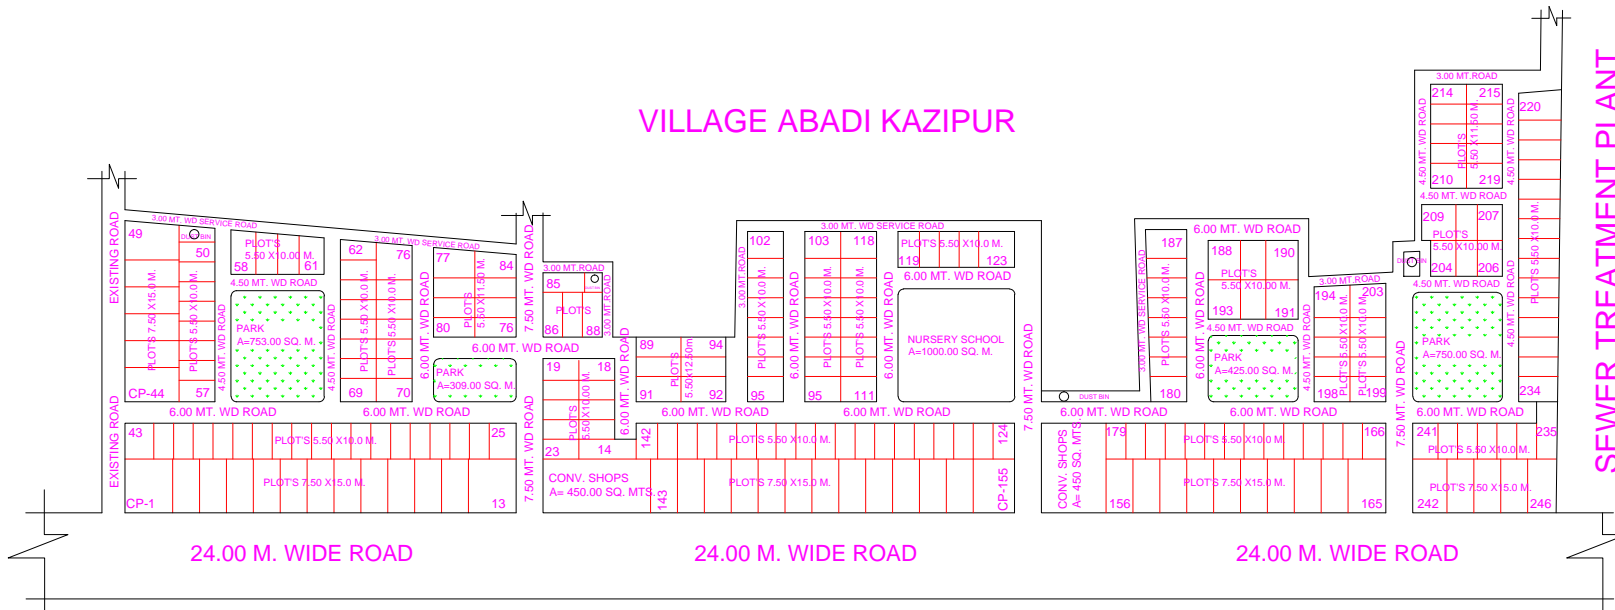

REVISED LAY OUT PLAN OF
SECTOR-" C " PART-" CP"
LOHIA NAGAR HAPUR ROAD, MEERUT

AREA STATEMENT	SQ.M.
AREA UNDER MASTER PLAN ROAD	9456.00
AREA UNDER RESIDENTIAL	1831.00
AREA UNDER INTERNAL ROAD'S	8556.00
AREA UNDER PARK	2237.00
AREA UNDER EDUCATIONAL	1000.00
AREA UNDER CONV. SHOP'S	900.00
AREA UNDER DUST BIN	210.00



SEWER TREATMENT PLANT

TRACED BY V.K. BHATT	SCALE: 1:1000	DATE:- 04 - 04 - 91	
A.T.P.	T.P.	COMPUTERISED BY: PAWAN	
C.T.P.	SECRETARY	VICE CHAIRMAN	