

मेरठ विकास प्राधिकरण
मानचित्र सं. ०२८७ (तख्त)
दिनांक २३/११/९९ से दिनांक २४/११/९९ तक
स्वीकृत
प्रभारी अधिकारी

मानचित्र सं. ०२८७ (तख्त)
जांच किया
शहर अभियंता

यदि प्रस्तावित उपयोग से अन्यथा कोई प्रयोग परिसम्पत्ति का किया जायेगा तो मानचित्र अनुकीर्ण स्वतः ही निरस्त समझा जायेगा एवं किये गये निर्माण को खस्त किया जा सकता है।

स्वीकृति पत्र संख्या १५७४ दिनांक २९/११/९९
अंकित सर्वे क्रमांक ८१ से १२ तक

LANDSCAPE PLAN
EXPOSED WITH SAZRA

समस्त पर्व भूखण्ड/भवन के बाह्य स्थित मार्ग/नाले ड्रेन भी कवर नहीं किया जायेगा

आसना देश के कम में स्थल पर नुस लगाने होंगे।

PROPOSED LAYOUT PLAN OF A
RESIDENTIAL COLONY
(BHAGWATI KUNJ)
SITUATED AT KH. NO. 348,
VILL. NANGLA SHER KHAN MEERUT.(U.P.)

AREA STATEMENT	SQ.MTS	%
TOTAL SITE AREA	4590.00	
AREA UNDER ROAD WIDENING		
NET SITE AREA AFTER ROAD WIDENING	4590.00	
AREA UNDER PLOTS	2589.73	56.42
AREA UNDER COMMERCIAL PLOTS		
AREA UNDER PARK GREEN	688.55	15.00
AREA UNDER ROADS	1311.72	28.58



NO. OF PLOTS	62
POPULATION	310 PERSONS

LEGEND:-	
1. SITE BOUNDARY	
2. DRAINS & CULVERTS	
3. WATER MAIN	
4. SEWER LINE	
5. ELECTRIC LINE	
6. TREES	*****
7. HARVESTING SERVICES	

OWNER
BHAGWATI BUILDER
SHEET NO 2/4

OWNER'S SIGNATURE
बासो भगवती निर्माता

ENGINEER
E. Manoj Jain
B. TECH. F.I.V. M.I.E.
B.Sc. B. Tech. 111
Approved Engineer & Valuer
Approved Construction Consultant
Estimator & Loss Assessor
Licenced Surveyor & Loss Assessor
1st Floor, Shri Ram Complex,
Sam Lila Ground, Delhi Road, Meerut

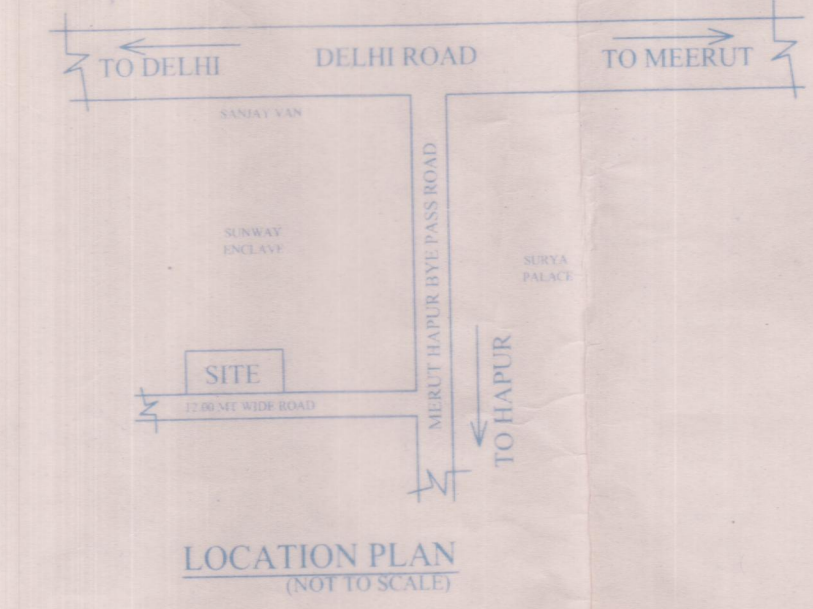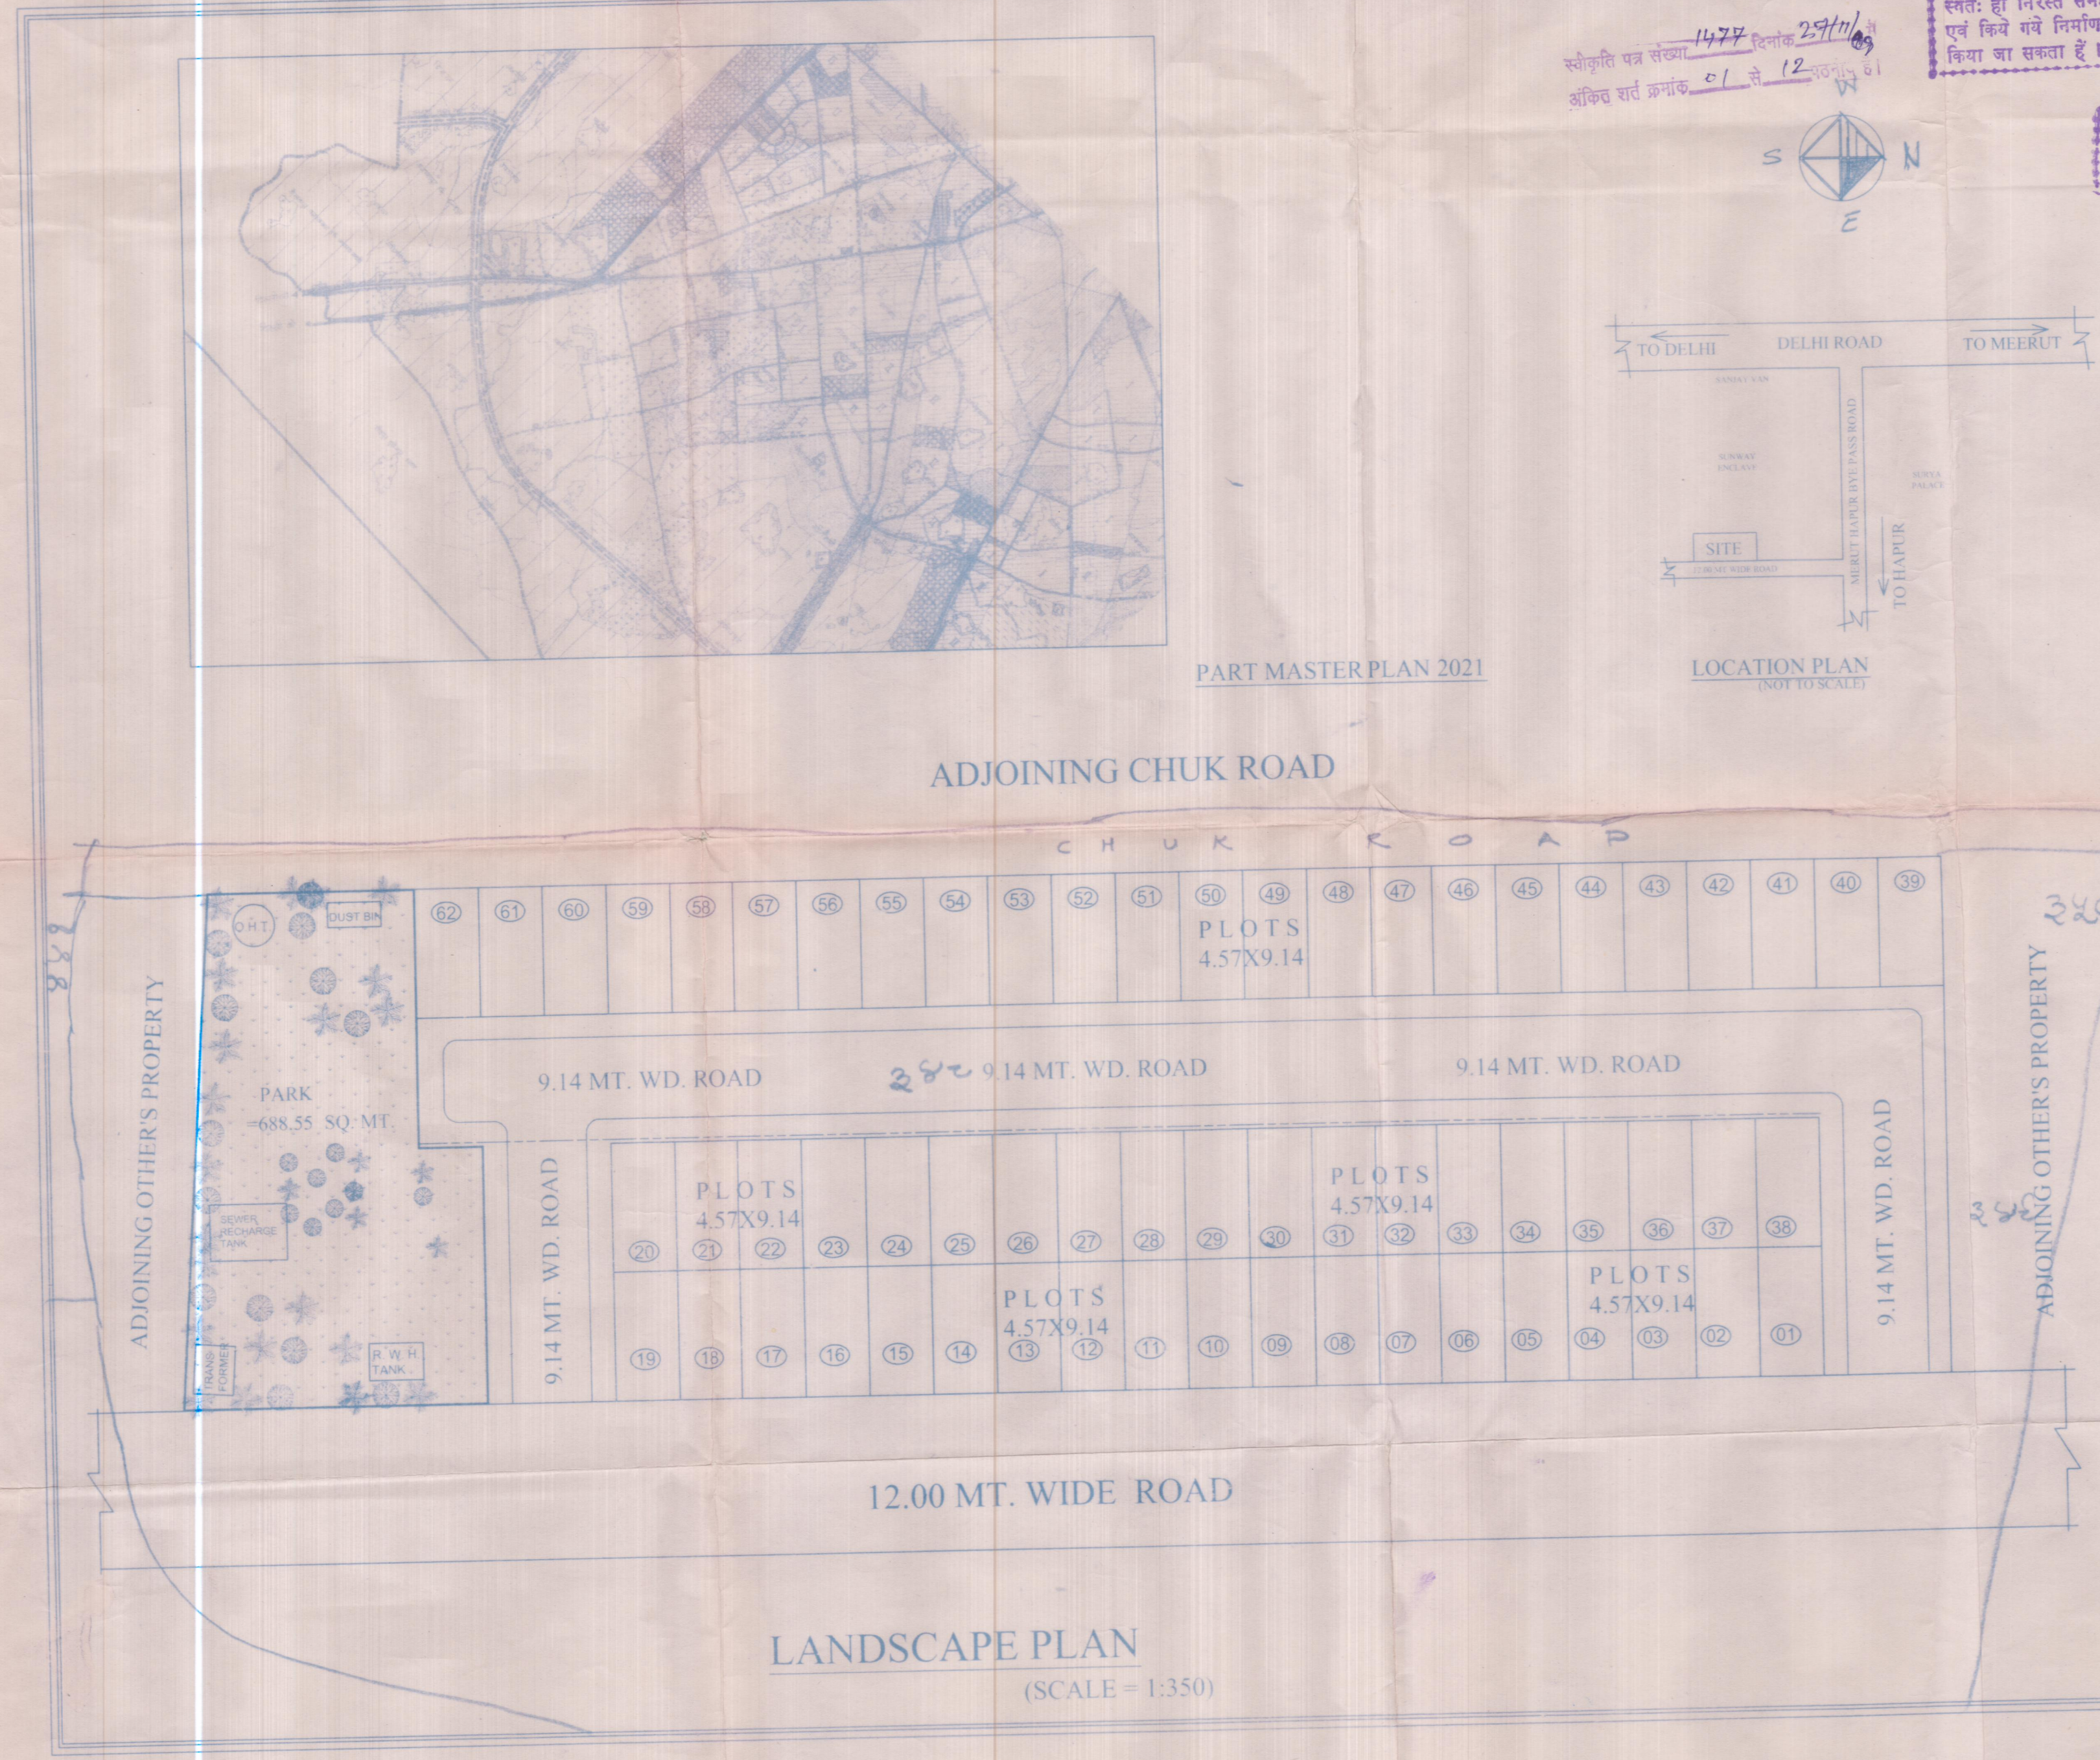

PART MASTER PLAN 2021

LANDSCAPE PLAN
(SCALE = 1:350)