
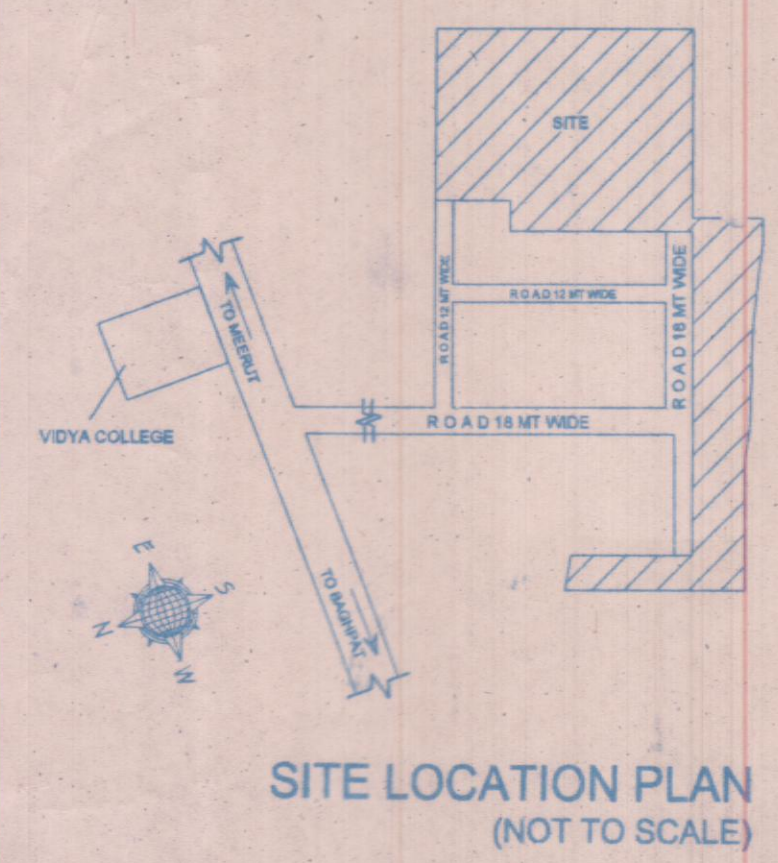
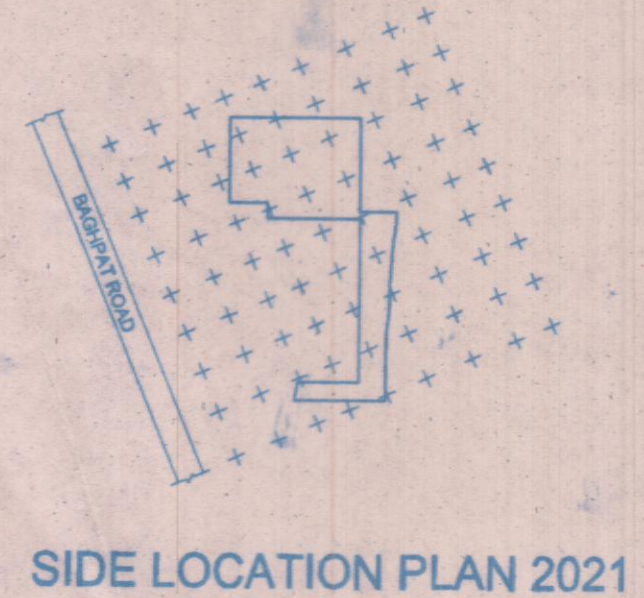
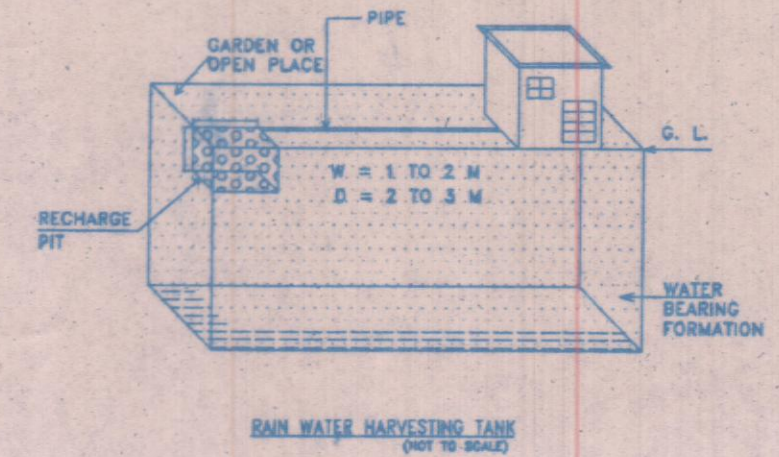


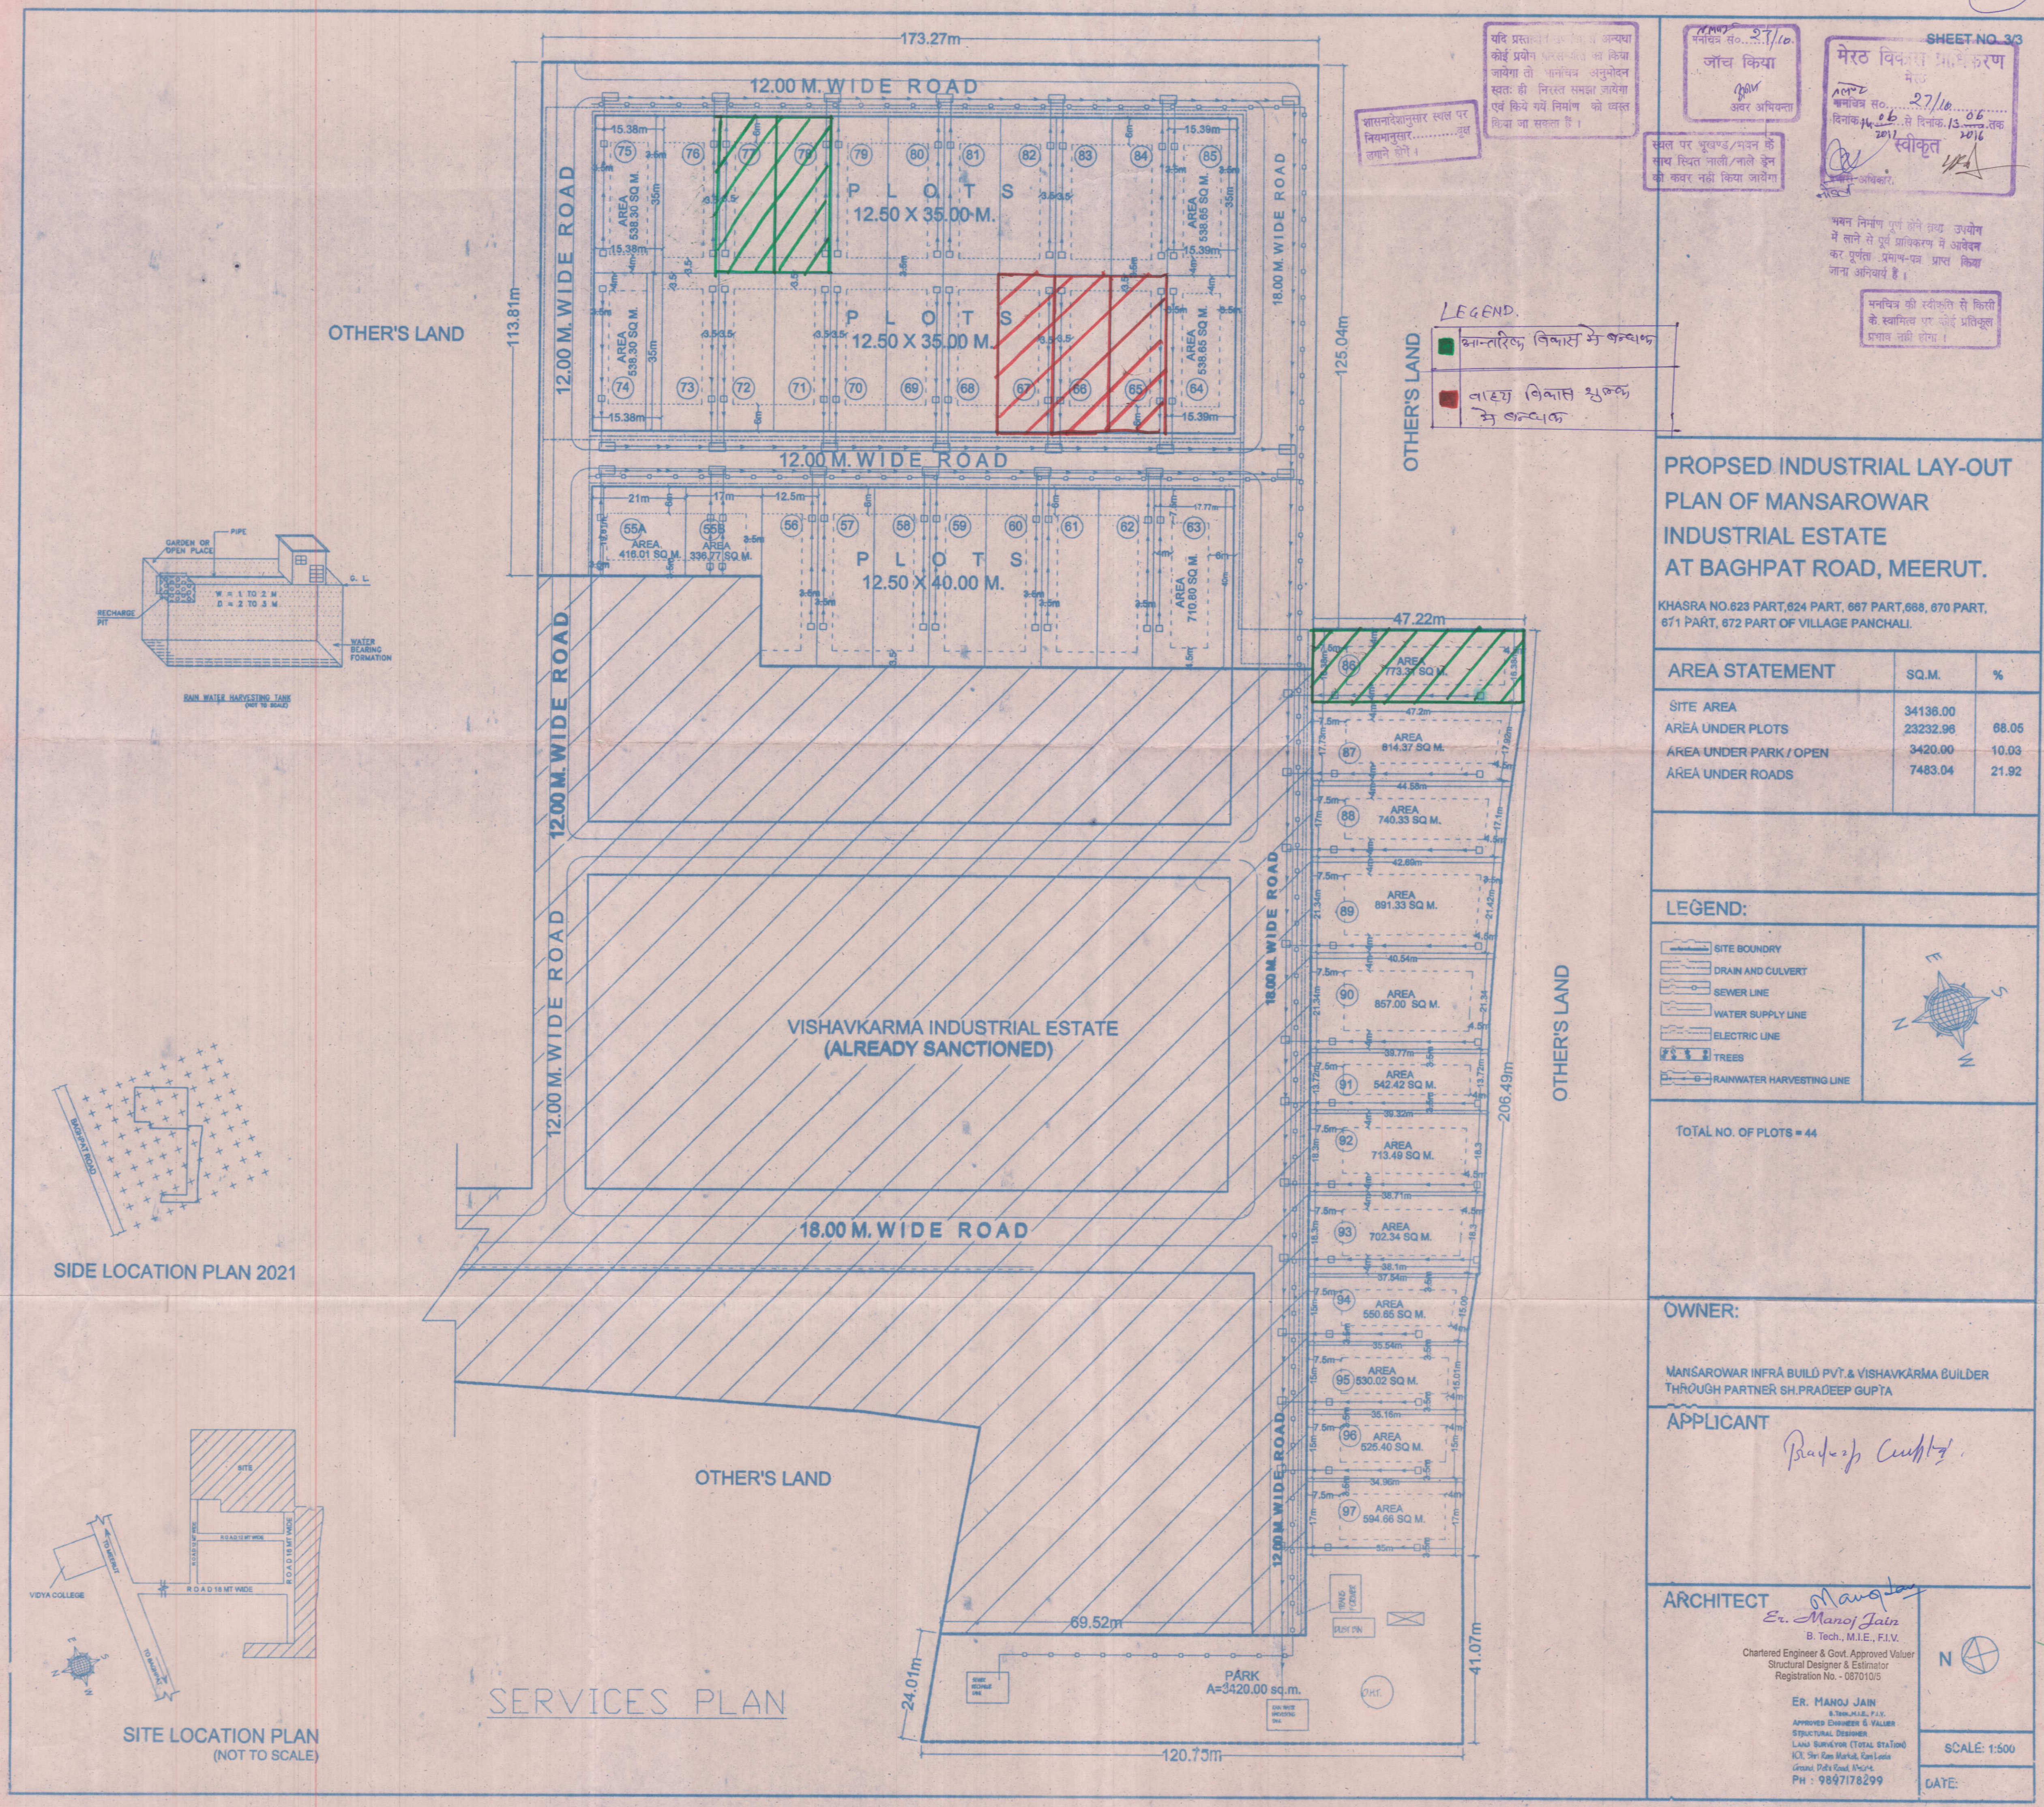

यदि प्रस्तावित कार्य में अन्यथा कोई प्रयोग प्रस्तावित नहीं किया जायेगा तो प्रस्तावित अनुमोदन स्वतः ही निरस्त समझा जायेगा एवं किये गये निर्माण को बंद कर दिया जा सकता है।

भारतमन्सारोवर स्थल पर नियमानुसार.....

मन्सारोवर 27/10/2016

जॉच किया

अवर अभियंता

SHEET NO. 3/3

मेरठ विधानसभा क्षेत्र

मन्सारोवर 27/10/2016

स्वीकृत

अवर अभियंता

अवन निर्माण पूर्ण होने तक उपयोग में लाने से पूर्व प्राधिकरण में आवेदन कर पूर्णतः प्रमाण-पत्र प्राप्त किया जाना अनिवार्य है।

भूमिचित्र की स्वीकृति से किसी के स्वामित्व पर कोई अधिकार प्राप्त नहीं होगा।

LEGEND.

- भू-तारिक विभाजन के अनुसार
- वाह्य विभाजन शुद्ध के अनुसार

PROPOSED INDUSTRIAL LAY-OUT
PLAN OF MANSAROWAR
INDUSTRIAL ESTATE
AT BAGHPAT ROAD, MEERUT.

KHASRA NO.623 PART,624 PART, 667 PART,668, 670 PART, 671 PART, 672 PART OF VILLAGE PANCHALI.

AREA STATEMENT	SQ.M.	%
SITE AREA	34136.00	
AREA UNDER PLOTS	23232.96	68.05
AREA UNDER PARK / OPEN	3420.00	10.03
AREA UNDER ROADS	7483.04	21.92

LEGEND:

- SITE BOUNDARY
- DRAIN AND CULVERT
- SEWER LINE
- WATER SUPPLY LINE
- ELECTRIC LINE
- TREES
- RAINWATER HARVESTING LINE

TOTAL NO. OF PLOTS = 44

OWNER:

MANSAROWAR INFRA BUILD PVT. & VISHAVKARMA BUILDER
THROUGH PARTNER SH.PRADEEP GUPTA

APPLICANT

Pradeep Gupta

ARCHITECT

Manoj Jain

Er. Manoj Jain
B. Tech., M.I.E., F.I.V.
Chartered Engineer & Govt. Approved Valuer
Structural Designer & Estimator
Registration No. - 087010/5

ER. MANOJ JAIN
B.Tech., M.I.E., F.I.V.
APPROVED CHARTERED & VALUER
STRUCTURAL DESIGNER
LAND SURVEYOR (TOTAL STATION)
ICV: Shri Ram Market, Gali Lodi
Gandhi Park Road, Meerut
PH : 9897178299

SCALE: 1:500

DATE: