

मानचित्र की स्वीकृति से किसी के स्वामित्व पर कोई प्रतिकूल प्रभाव नहीं होगा।

जॉच किया

मेरठ विकास प्राधिकरण मेरठ

मानचित्र सं. 25/III

दिनांक 26/10/2021 से दिनांक 25/10/2021 तक स्वीकृत

प्रस्ताव अनुसार स्थल पर नियमानुसार सुधार लाने होंगे।

यदि प्रस्तावित उपयोग से अन्यथा कोई प्रयोग परिसरगत का किया जायेगा तो मानचित्र अनुमोदन स्वतः ही निरस्त समझा जायेगा एवं किये गये निर्माण को ध्वस्त किया जा सकता है।

भवन निर्माण पूर्ण होने तथा उपयोग में लाने से पूर्व प्राधिकरण में आवेदन कर पूर्णता प्रमाण-पत्र प्राप्त किया जाना अनिवार्य है।

शासनादेशानुसार स्थल पर नियमानुसार सुधार लाने होंगे।

INDUSTRIAL LAY-OUT PLAN OF SARASWATI UDHYOG-PURAM SITUATED IN VILLAGE KANSHI, GAGOL ROAD MEERUT.

KHASRA NO. :- 1163,1164,1168,1250

Details of Khasra Nos.		
Kh. No	Area S. Mts.	
1163	13,660.00	
1164	1,900.00	
1168	6,315.00	
1250	1,837.61	
		23712.61 Sq.Mts.
Area Short At Site		1059.22 Sq.Mts.
Total Area Of land		22,653.39 Sq.Mts.
AREA STATMENT	SQ.MTS.	%
TOTAL AREA OF LAND (As Per Site)	22,653.39	100.00 %
AREA UNDER PLOTS	13926.70	61.48 %
AREA UNDER PARK&OPEN	2268.43	10.01%
AREA UNDER ROAD	6458.27	28.51 %

LEGEND :-	
	WATER SUPPLY LINE
	DRAIN & CULVERT
	ELECTRIC LINE
	SEWER LINE
	TREE

OWNER'S :-

M/S KRISHNA ENTERPRENEURS

114-A, CARIAPPA STREET, MEERUT


THROUGH SHRI KAMAL DUTT SHARMA S/O SHRI HARI DUTT SHARMA &

SHRI VISHAL DUTT SHARMA S/O SHRI SOM DUTT SHARMA


ARCH./ ENG.	SCALE :-
	1:1000
DWG. BY	

बाह्य विकास शुल्क के मध्य में केवलक - ५२००९ रु. (14)


आन्तरिक विकास शुल्क के मध्य में केवलक - ५२००९ रु. (16) (12) एवं (13)

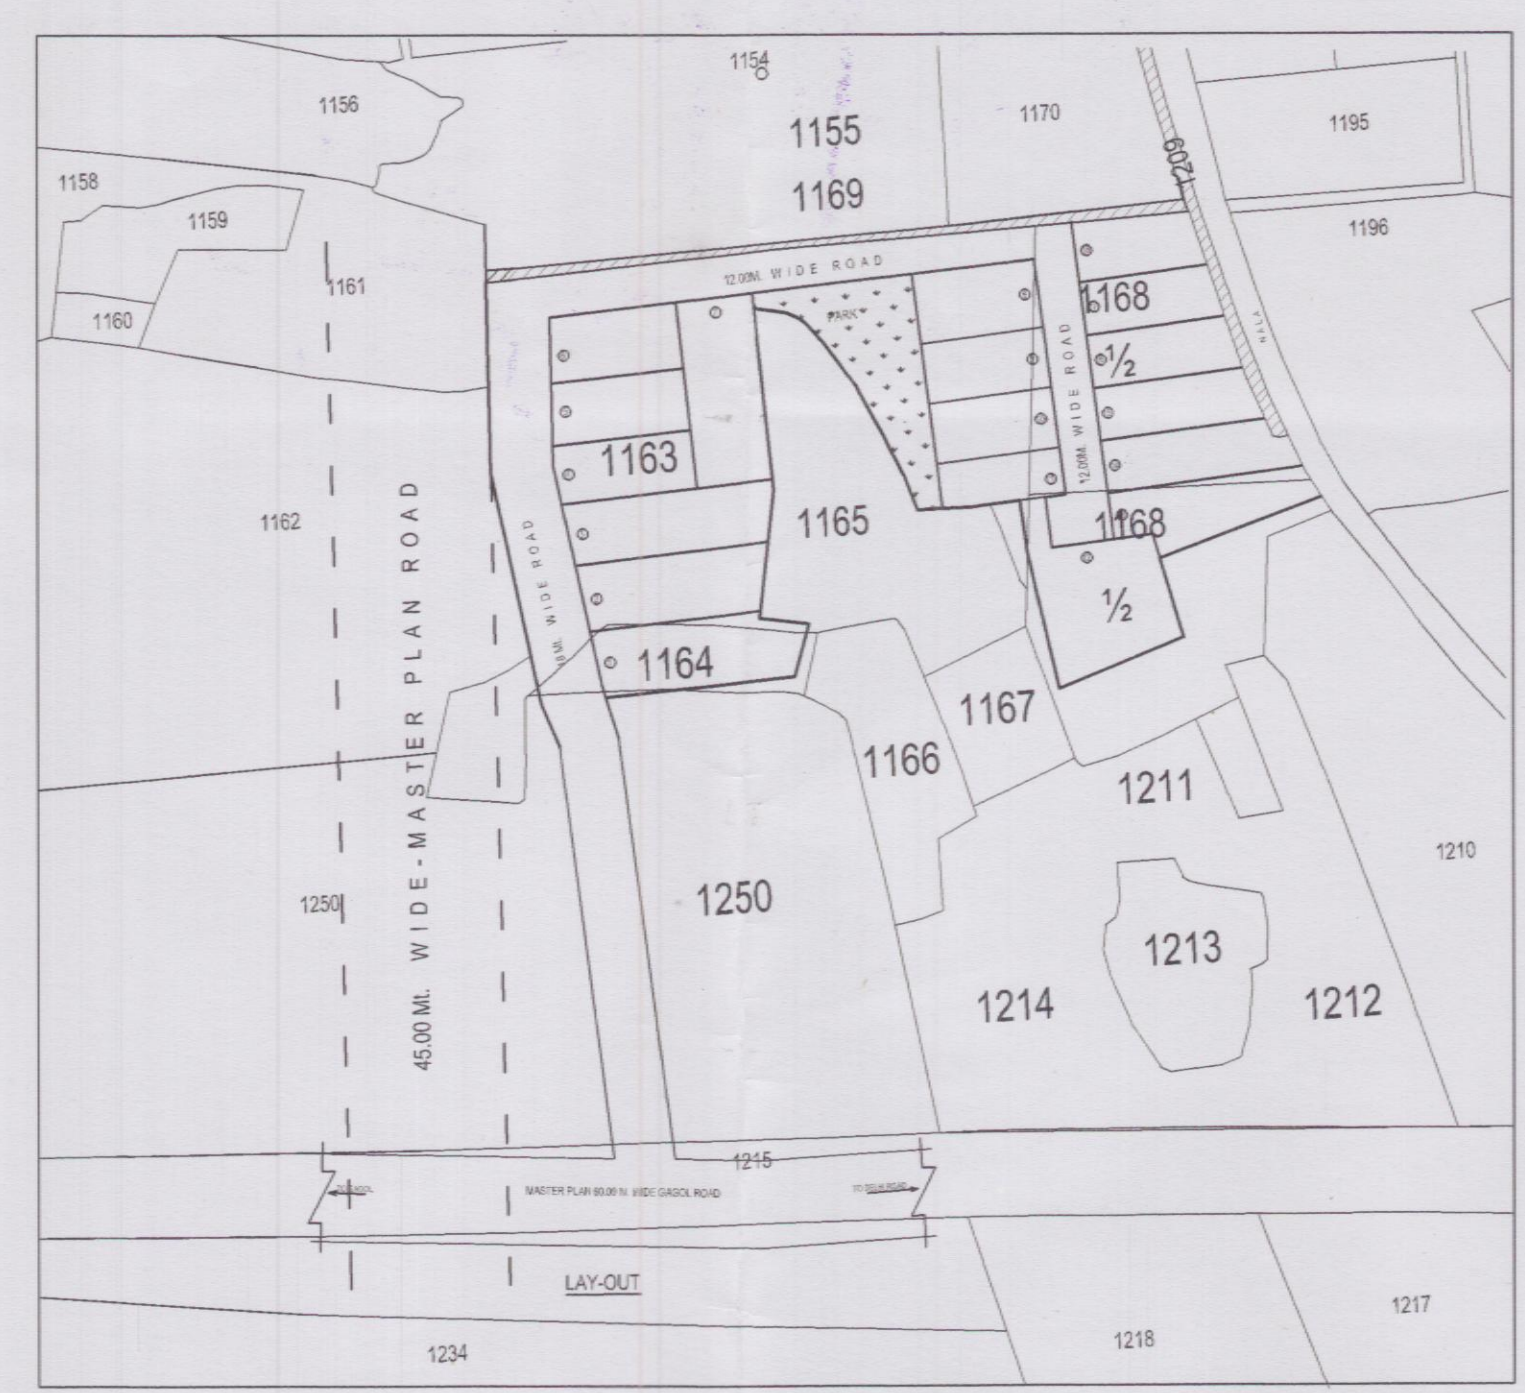


SAZARA LAY-OUT SUPERIMPOSE PLAN

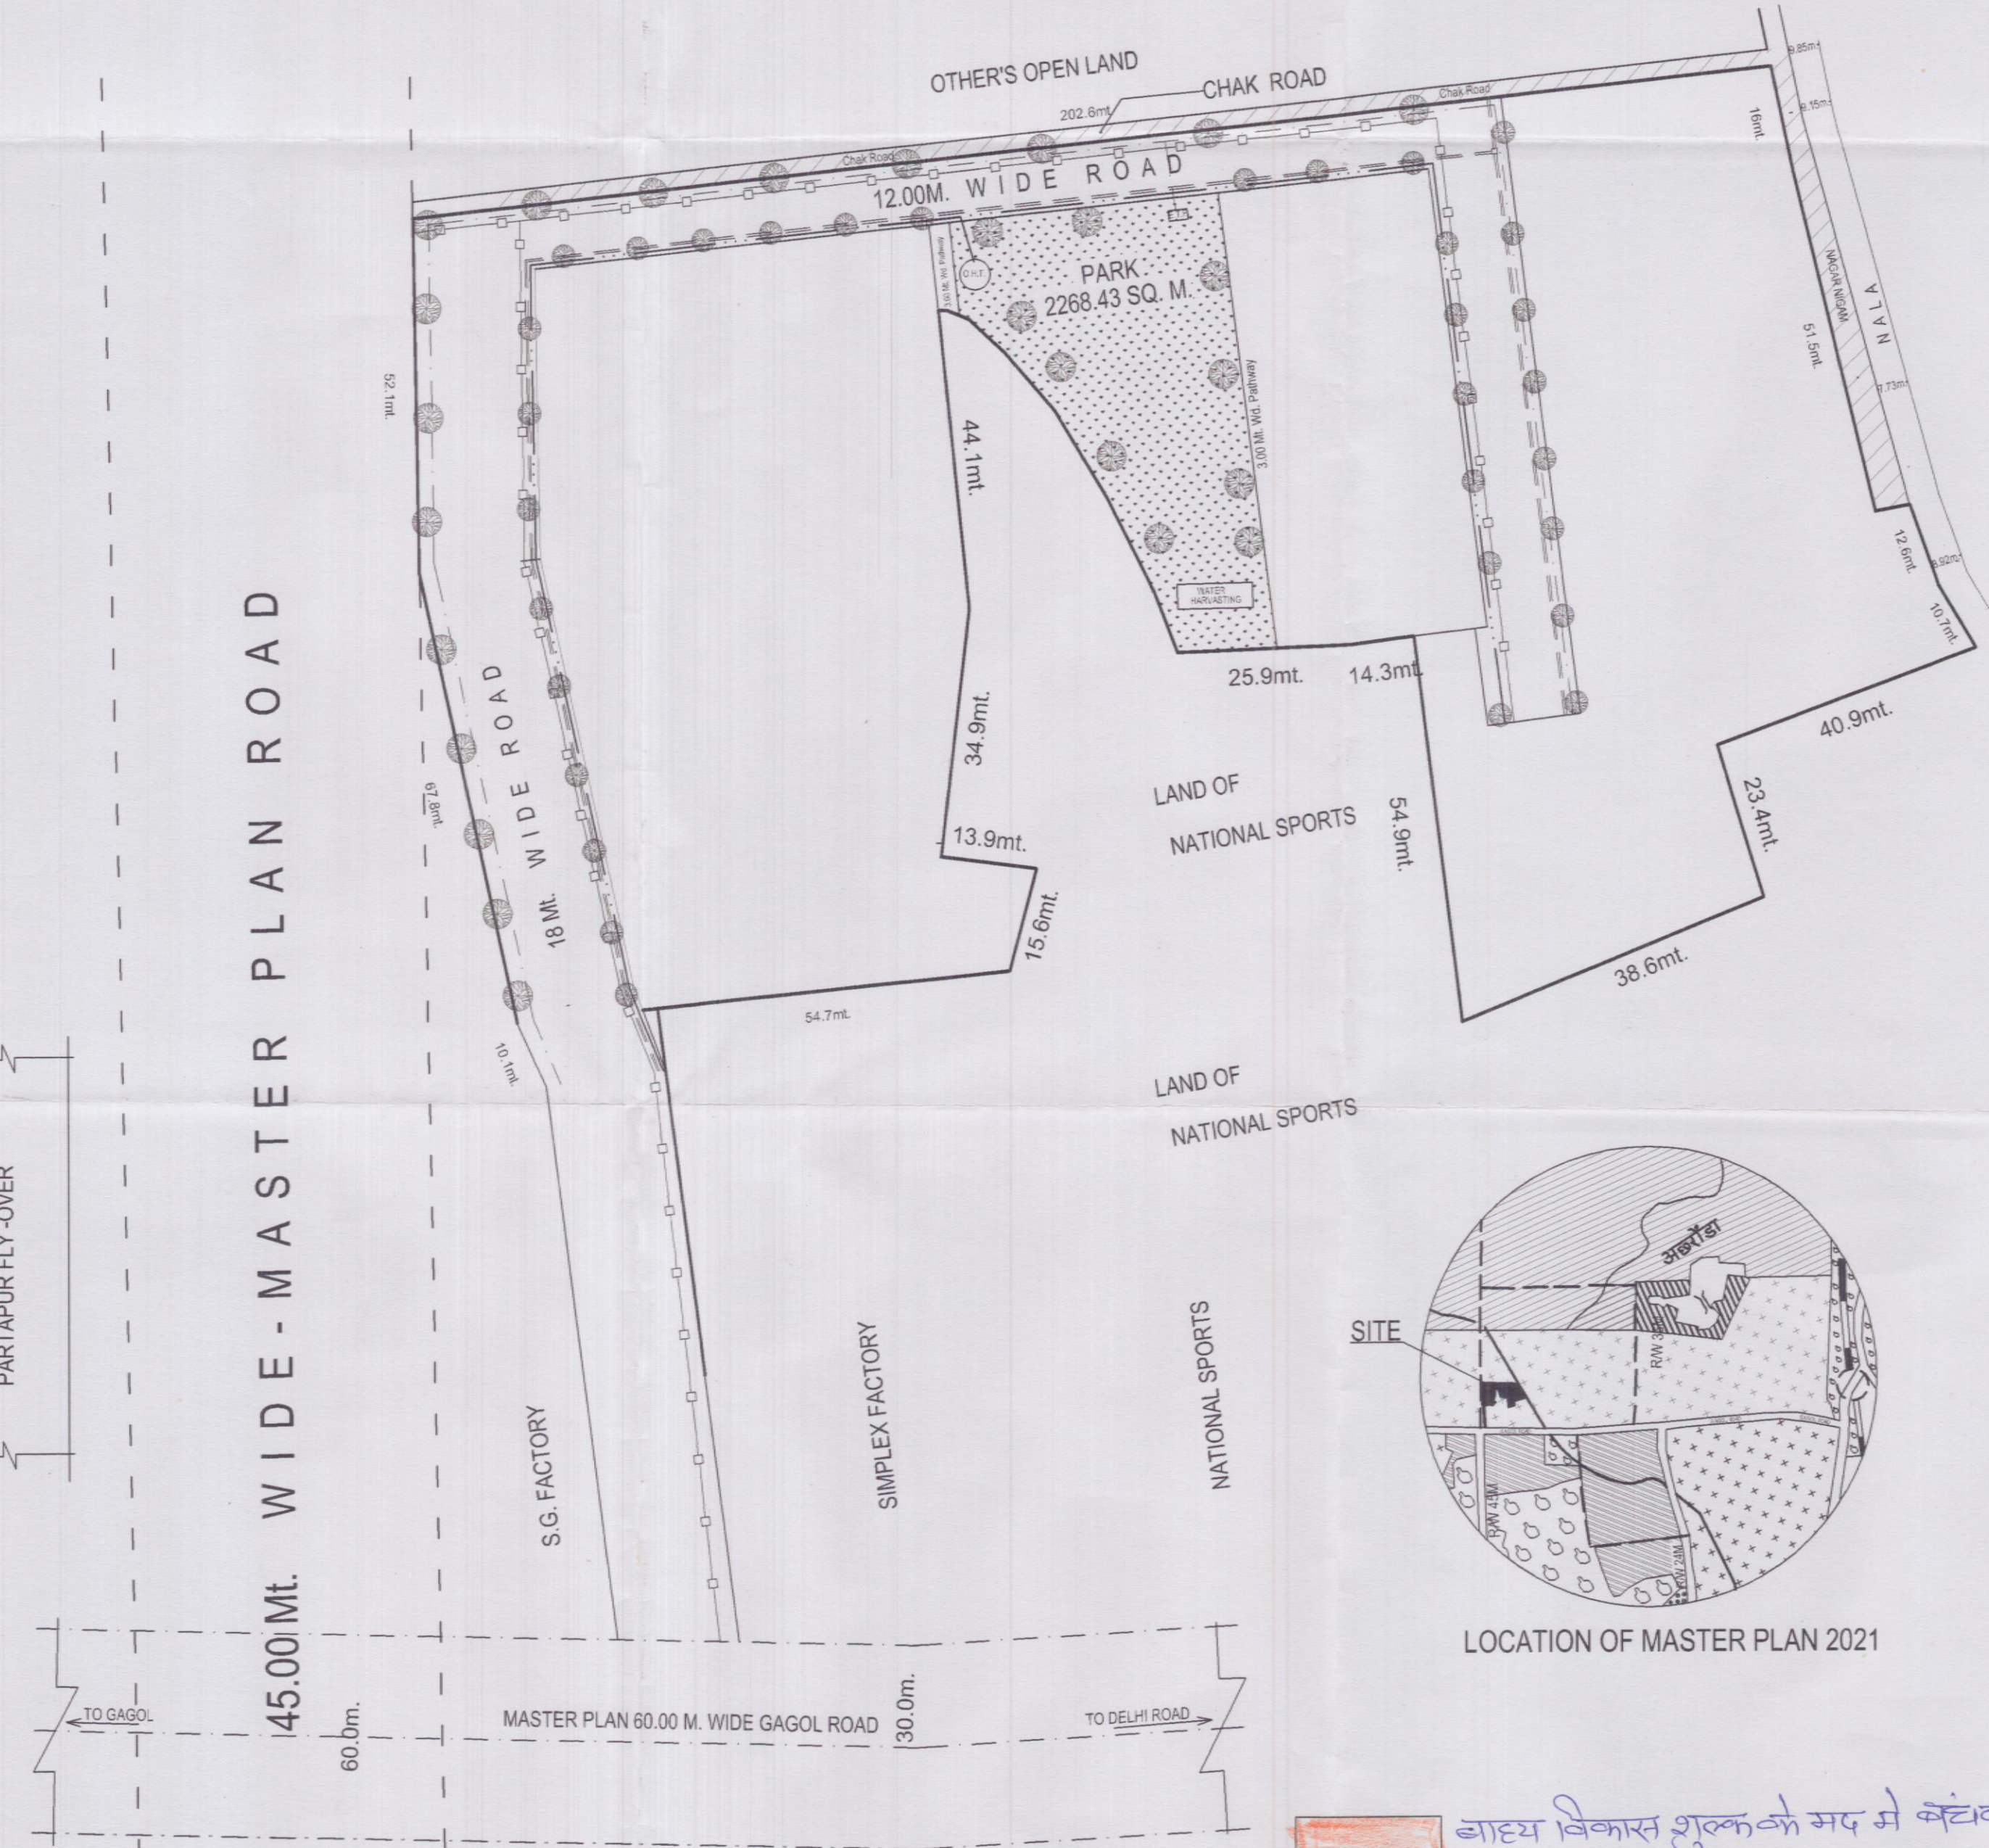


SERVICES & LANDSCAP PLAN

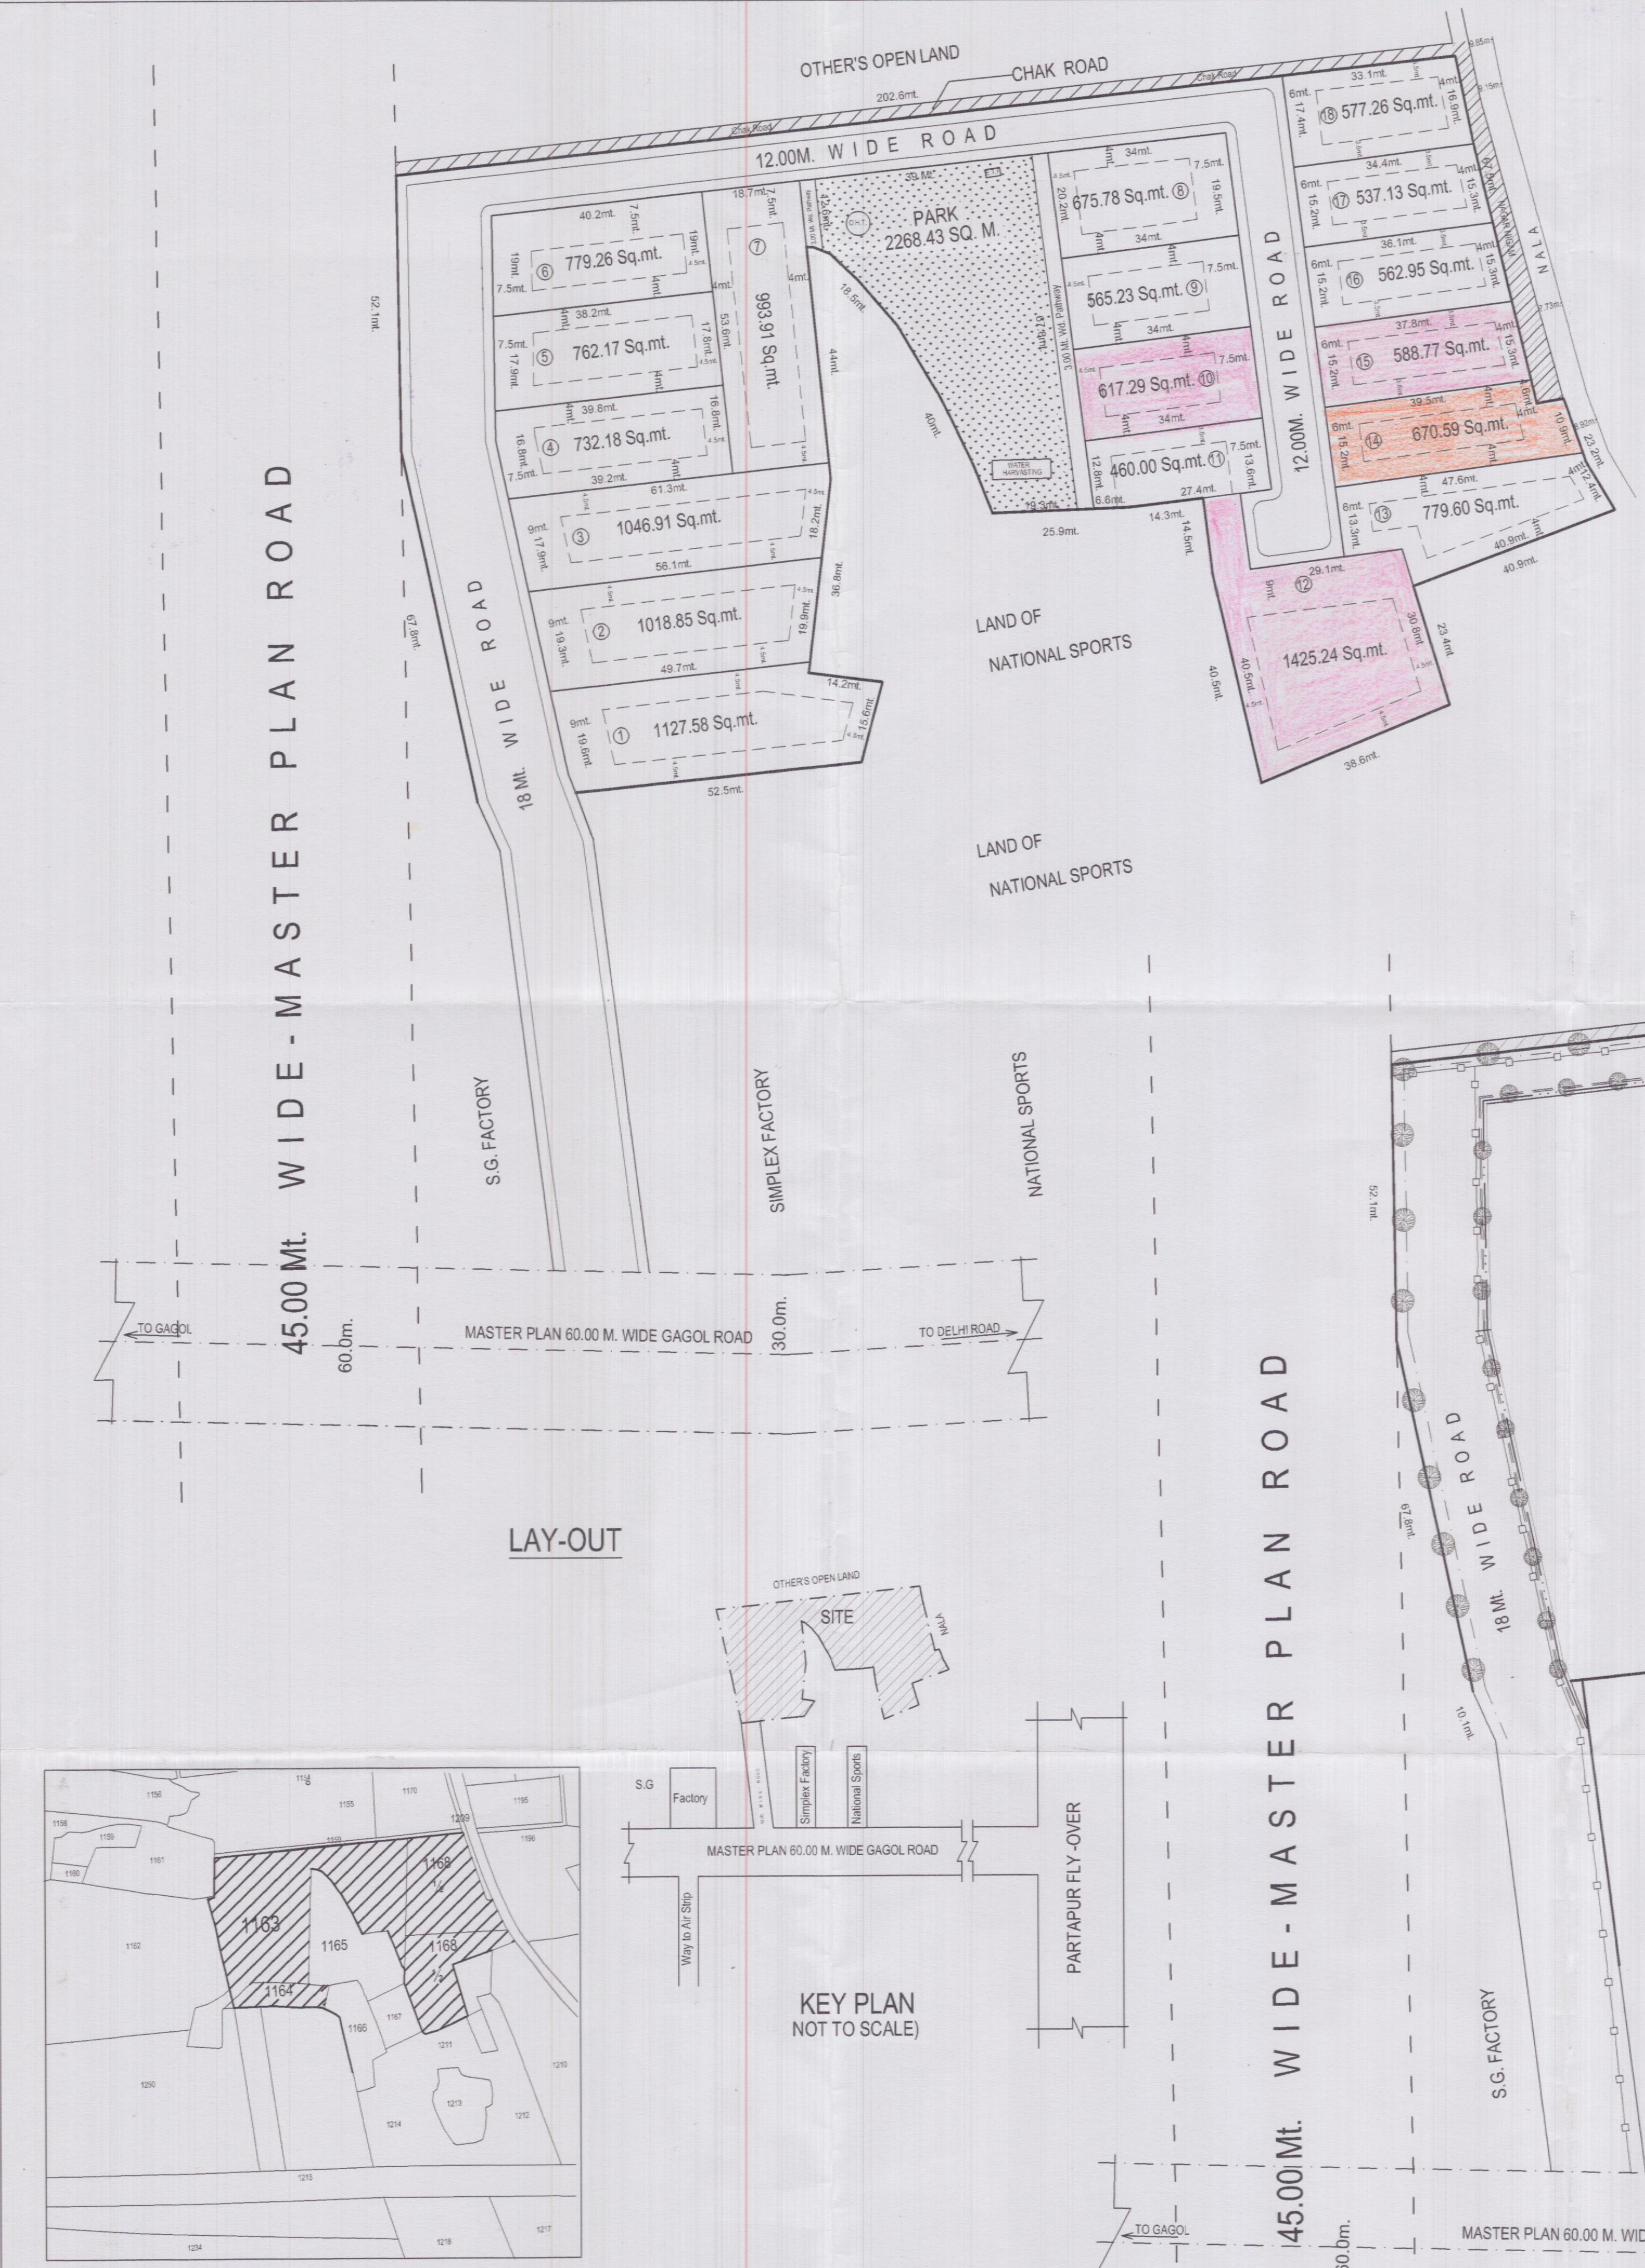


LAY-OUT

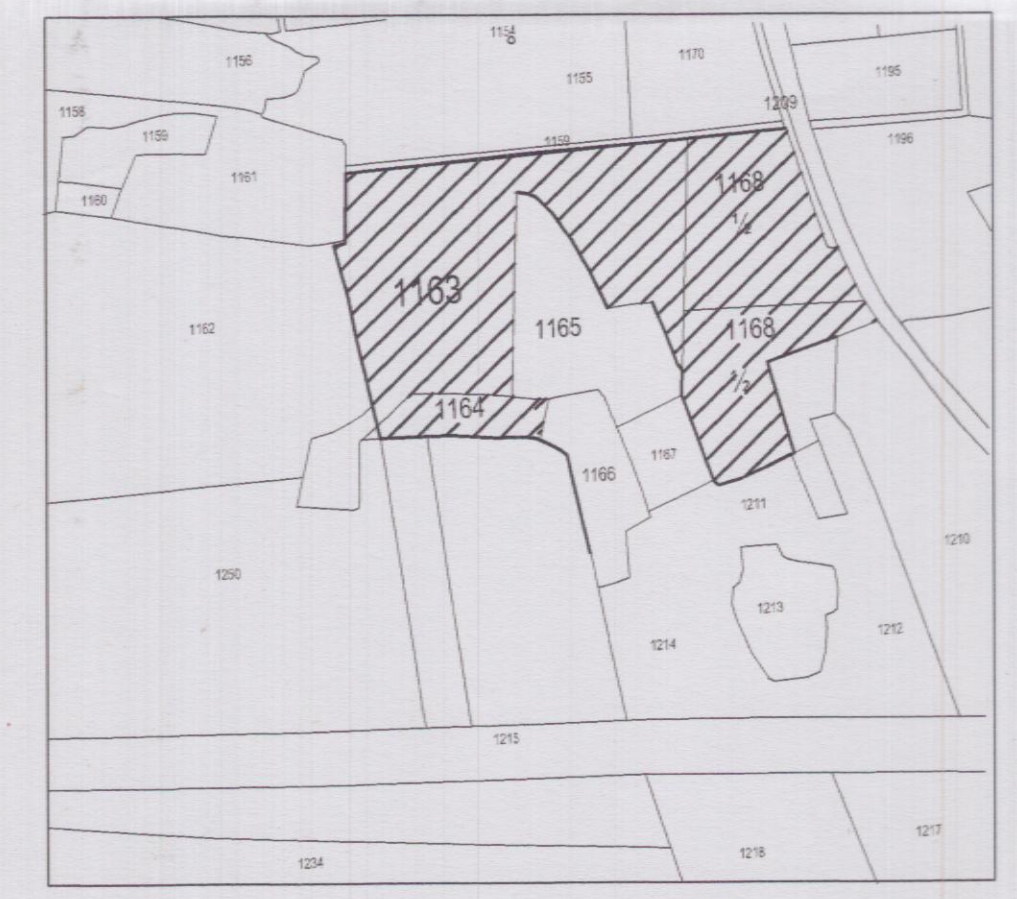

SAZARA PLAN OF VILL. KANSHI, MEERUT

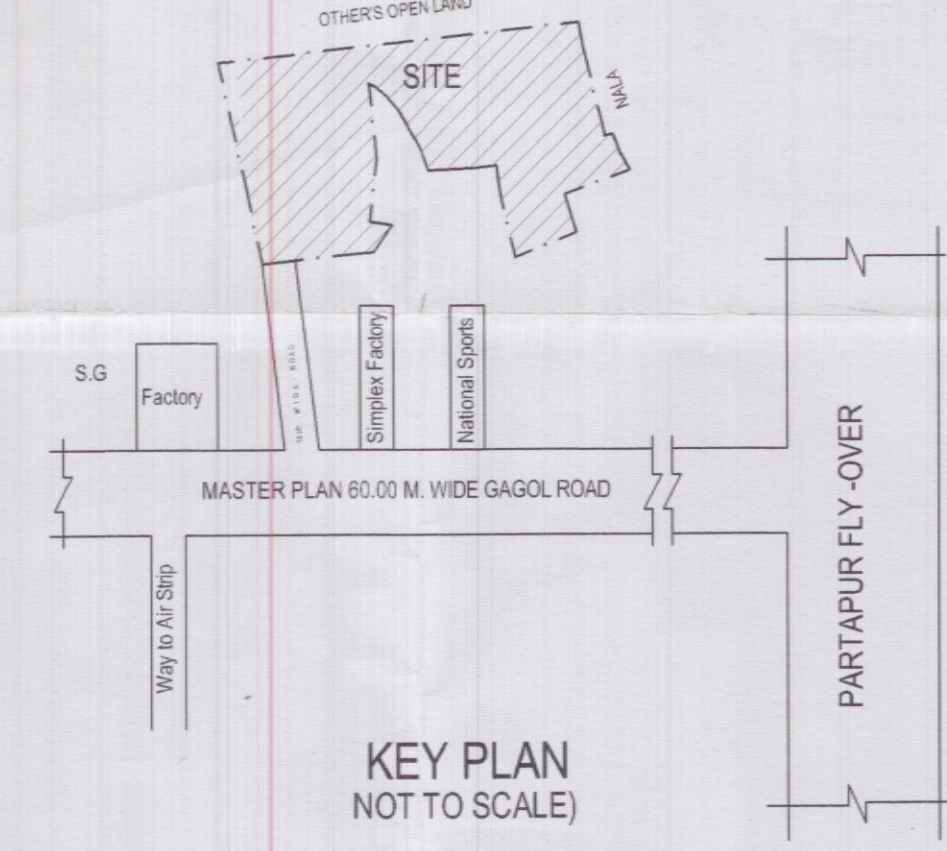

KEY PLAN NOT TO SCALE

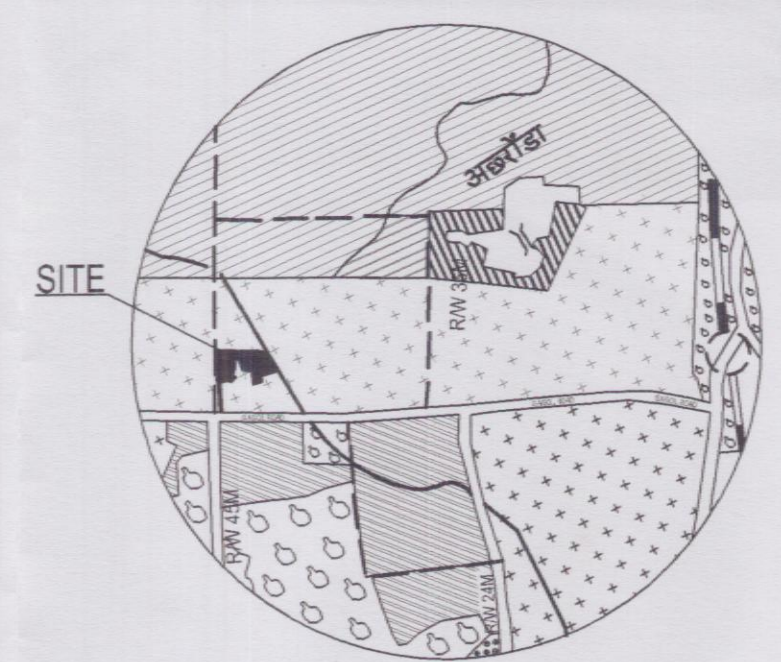

LOCATION OF MASTER PLAN 2021